

P.U.Z. | BLOC DE LOCUINTE P+2E+M


2201/2022

Strada Parinte Cleopa Ilie Nr.10

LEGENDA




LIMITA ZONA STUDIATA

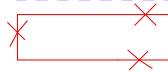

LIMITA PROPRIETATE

CAD 66523 PARCELA REGLEMENTATA

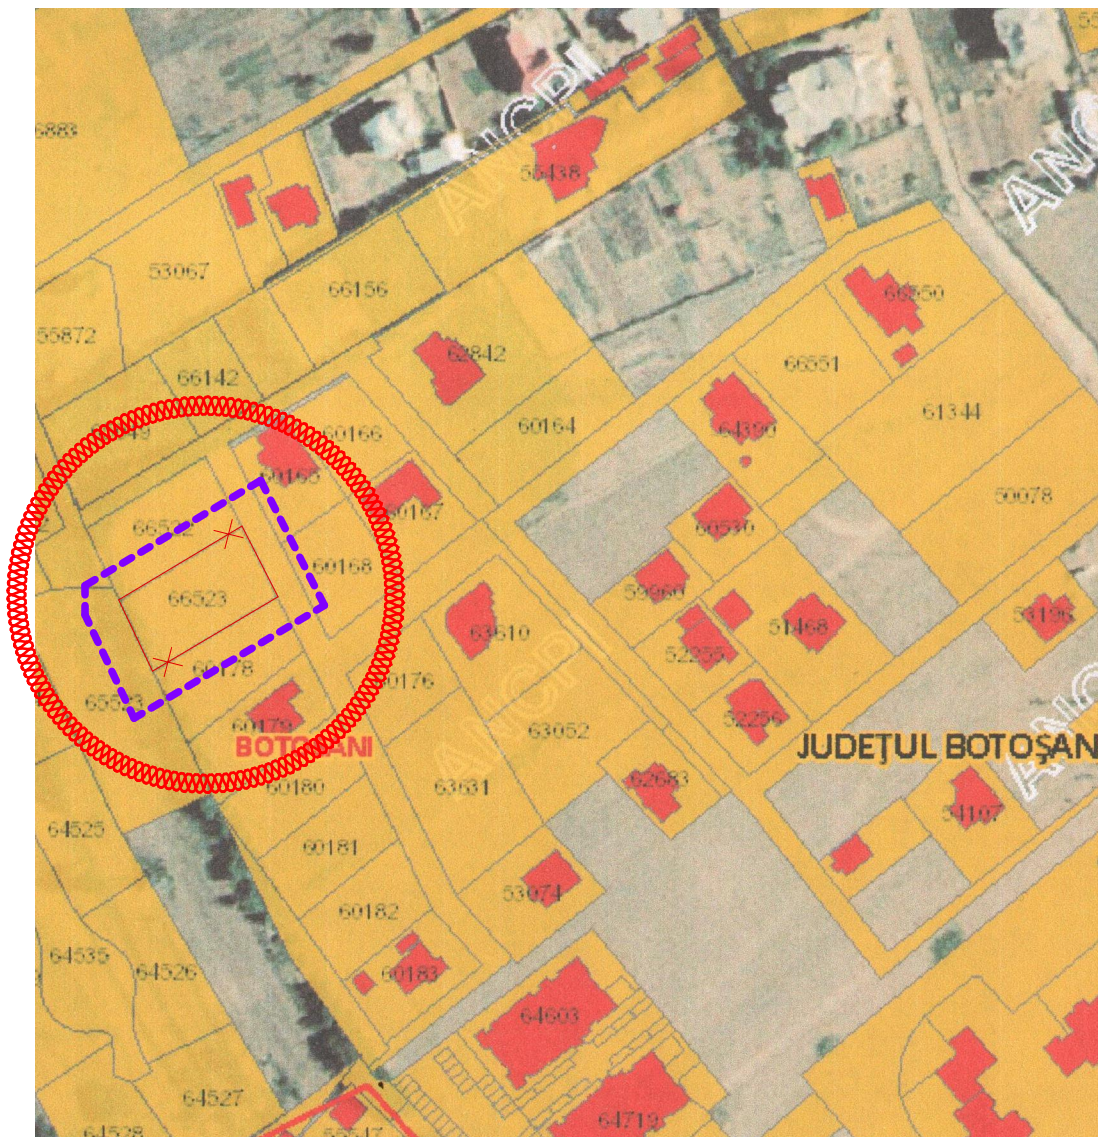


coordonator urbanism arh.dan o. botez

S.C. "CASA CHIRIAC" S.R.L. BOTOSANI R.C.J. J07 / 372 / 1992 - TEL. 0744.700798	beneficiar: S.C.WIN PROD INVEST S.R.L. proiect: CONSTRUIRE BLOC DE LOCUINTE P+2E+M Strada Parinte Cleopa Ilie Nr. 10 - Botosani	2201/2022 faza: S.O/P.U.Z.
sef proiect: c.arh.marcel d.chiriac	scara: 1/500	
proiectat: c.arh.marcel d.chiriac	ian.2022	
procesat: c.arh.marcel d.chiriac		A.01

LEGENDA

-  LIMITA ZONA STUDIATA
-  LIMITA PROPRIETATE
-  CAD. 66922 PARCELA REGLEMENTATA

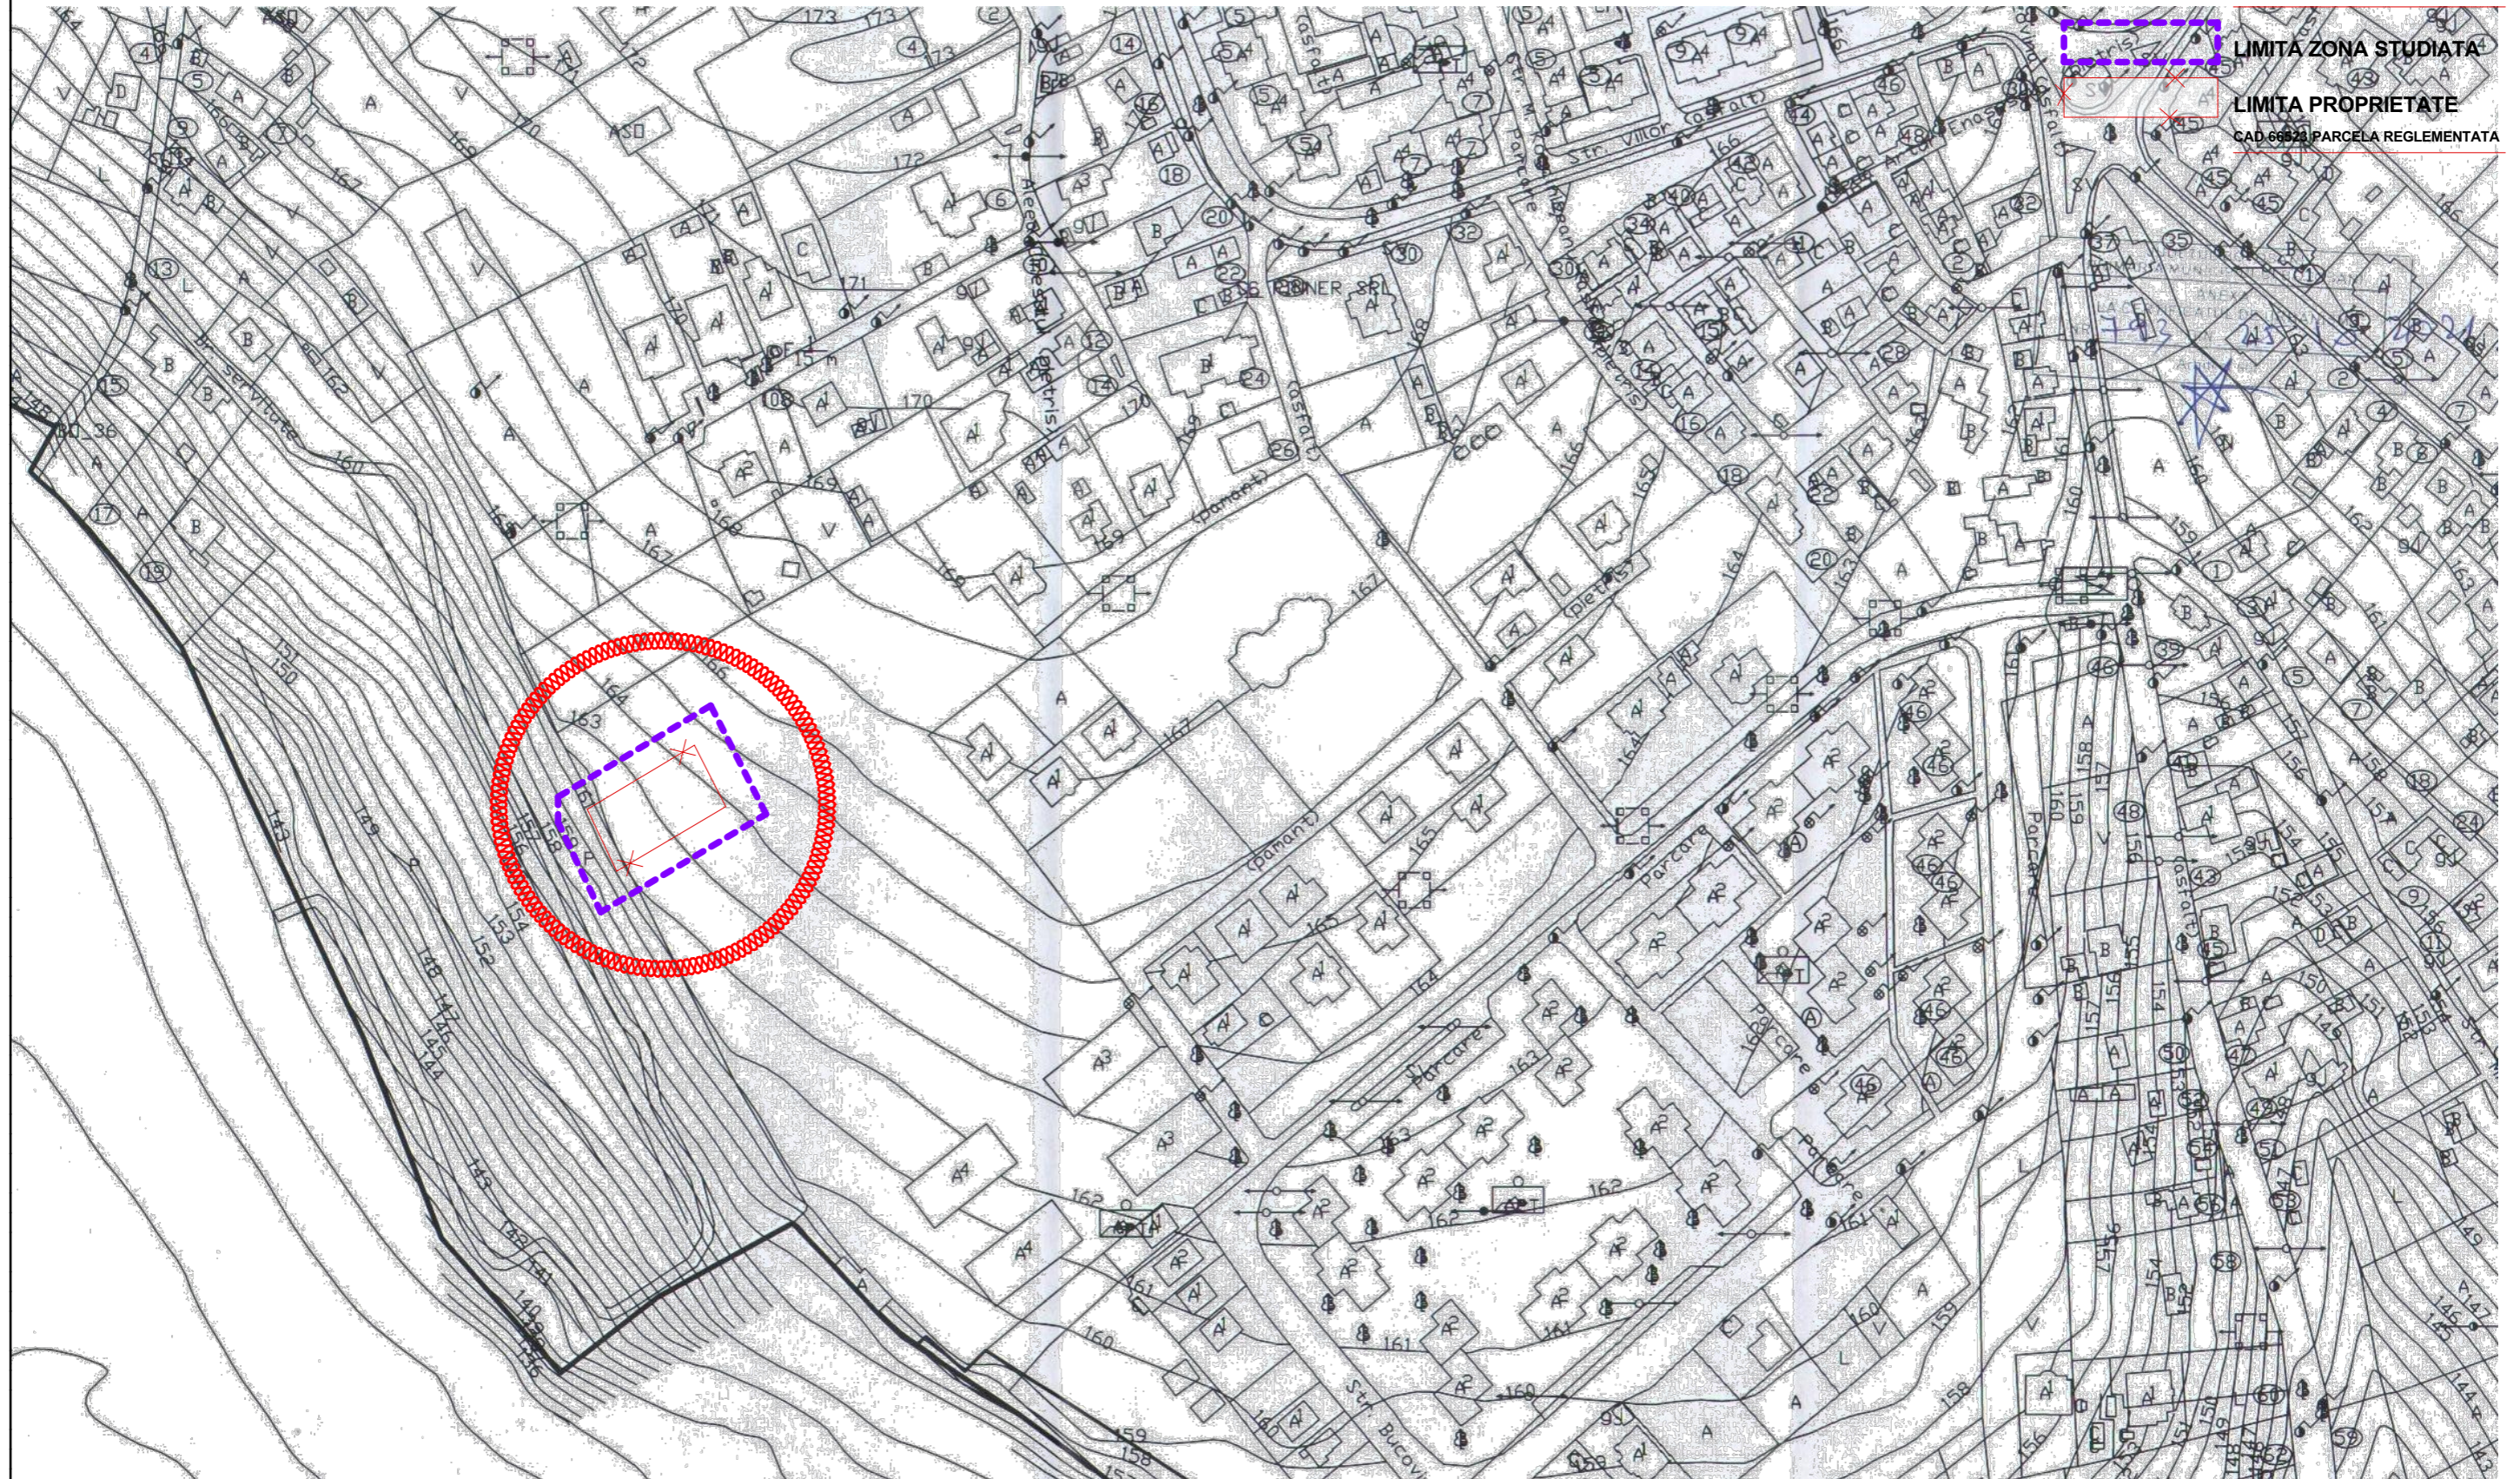

coordonator urbanism arh.dan o. botez

<p>S.C. "CASA CHIRIAC" S.R.L. BOTOSANI R.C.J. J07 / 372 / 1992 - TEL. 0744.700798</p>	<p>beneficiar: S.C.WIN PROD INVEST S.R.L. proiect: CONSTRUIRE BLOC DE LOCUINTE P+2E+M Strada Parinte Cleopa Ilie Nr. 10 - Botosani</p>	<p>2201/2022 faza: S.O/P.U.Z.</p>
<p>sef proiect: c.arh.marcel d.chiriac proiectat: c.arh.marcel d.chiriac procesat: c.arh.marcel d.chiriac</p>	<p>scara: INCADRARE IN ZONA 1/500 ian.2022</p>	<p>A.01</p>


P.U.Z. | BLOC DE LOCUINTE P+2E+M

2201/2022

Strada Parinte Cleopa Ilie Nr.10


LEGENDA

- LIMITA ZONA STUDIATA
- LIMITA PROPRIETATE
- CONSTRUCTII EXISTENTE in afara zonei studiate
- CIRCULATII CAROSABIL
- CIRCULATII PIETONAL
- SPATII VERZI
- ▲ ACCES PRINCIPAL

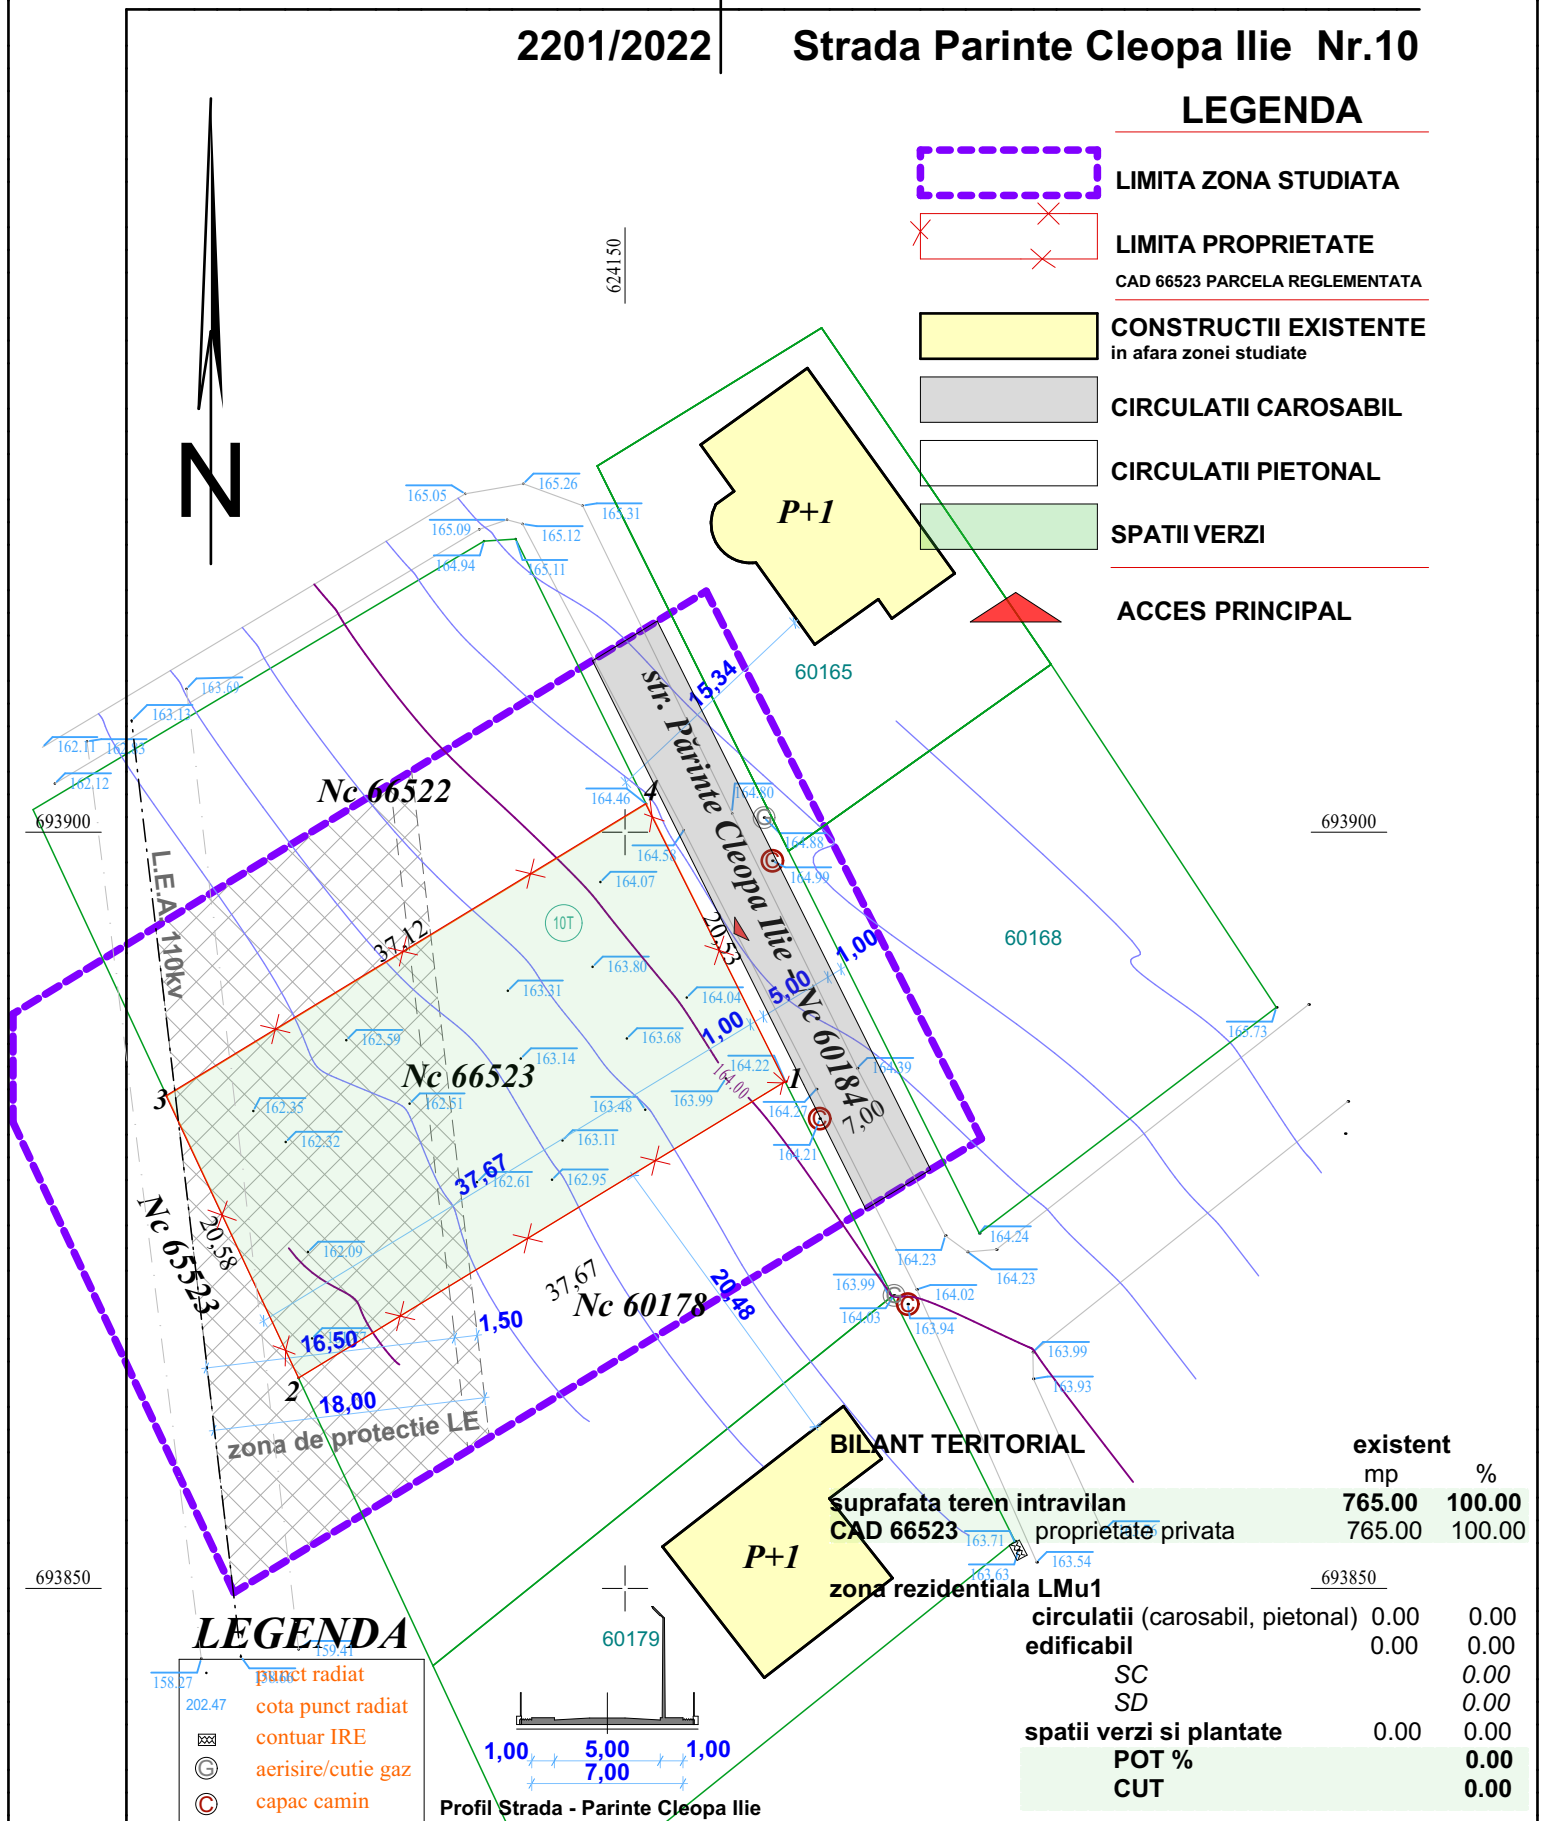

LEGENDA

- punct radiat
- cota punct radiat
- contuar IRE
- aerisire/cutie gaz
- capac camin

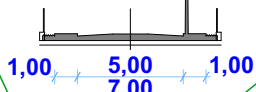

Profil Strada - Parinte Cleopa Ilie

BILANT TERITORIAL

	existent mp	%
suprafata teren intravilan	765.00	100.00
CAD 66523 proprietate privata	765.00	100.00
693850		
zona rezidentiala LMu1		
circulatii (carosabil, pietonal)	0.00	0.00
edificabil	0.00	0.00
SC		0.00
SD		0.00
spatii verzi si plantate	0.00	0.00
POT %		0.00
CUT		0.00

coordonator urbanism arh.dan o. botez


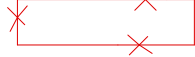
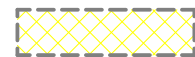

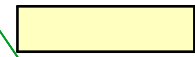






<p>S.C. "CASA CHIRIAC" S.R.L. BOTOSANI R.C.J. J07 / 372 / 1992 - TEL. 0744.700798 sef proiect: c.arh.marcel d.chiriac</p>	<p>beneficiar: S.C.WIN PROD INVEST S.R.L. proiect: CONSTRUIRE BLOC DE LOCUINTE P+2E+M Strada Parinte Cleopa Ilie Nr. 10 - Botosani</p>	<p>2201/2022 faza: S.O/P.U.Z.</p>
<p>proiectat: c.arh.marcel d.chiriac</p>	<p>scara: 1/500</p>	<p>SITUATIA EXISTENTA</p>
<p>procesat: c.arh.marcel d.chiriac</p>	<p>ian.2022</p>	<p>A.02</p>


P.U.Z. BLOC DE LOCUINTE P+2E+M

2201/2022






Strada Parinte Cleopa Ilie Nr.10

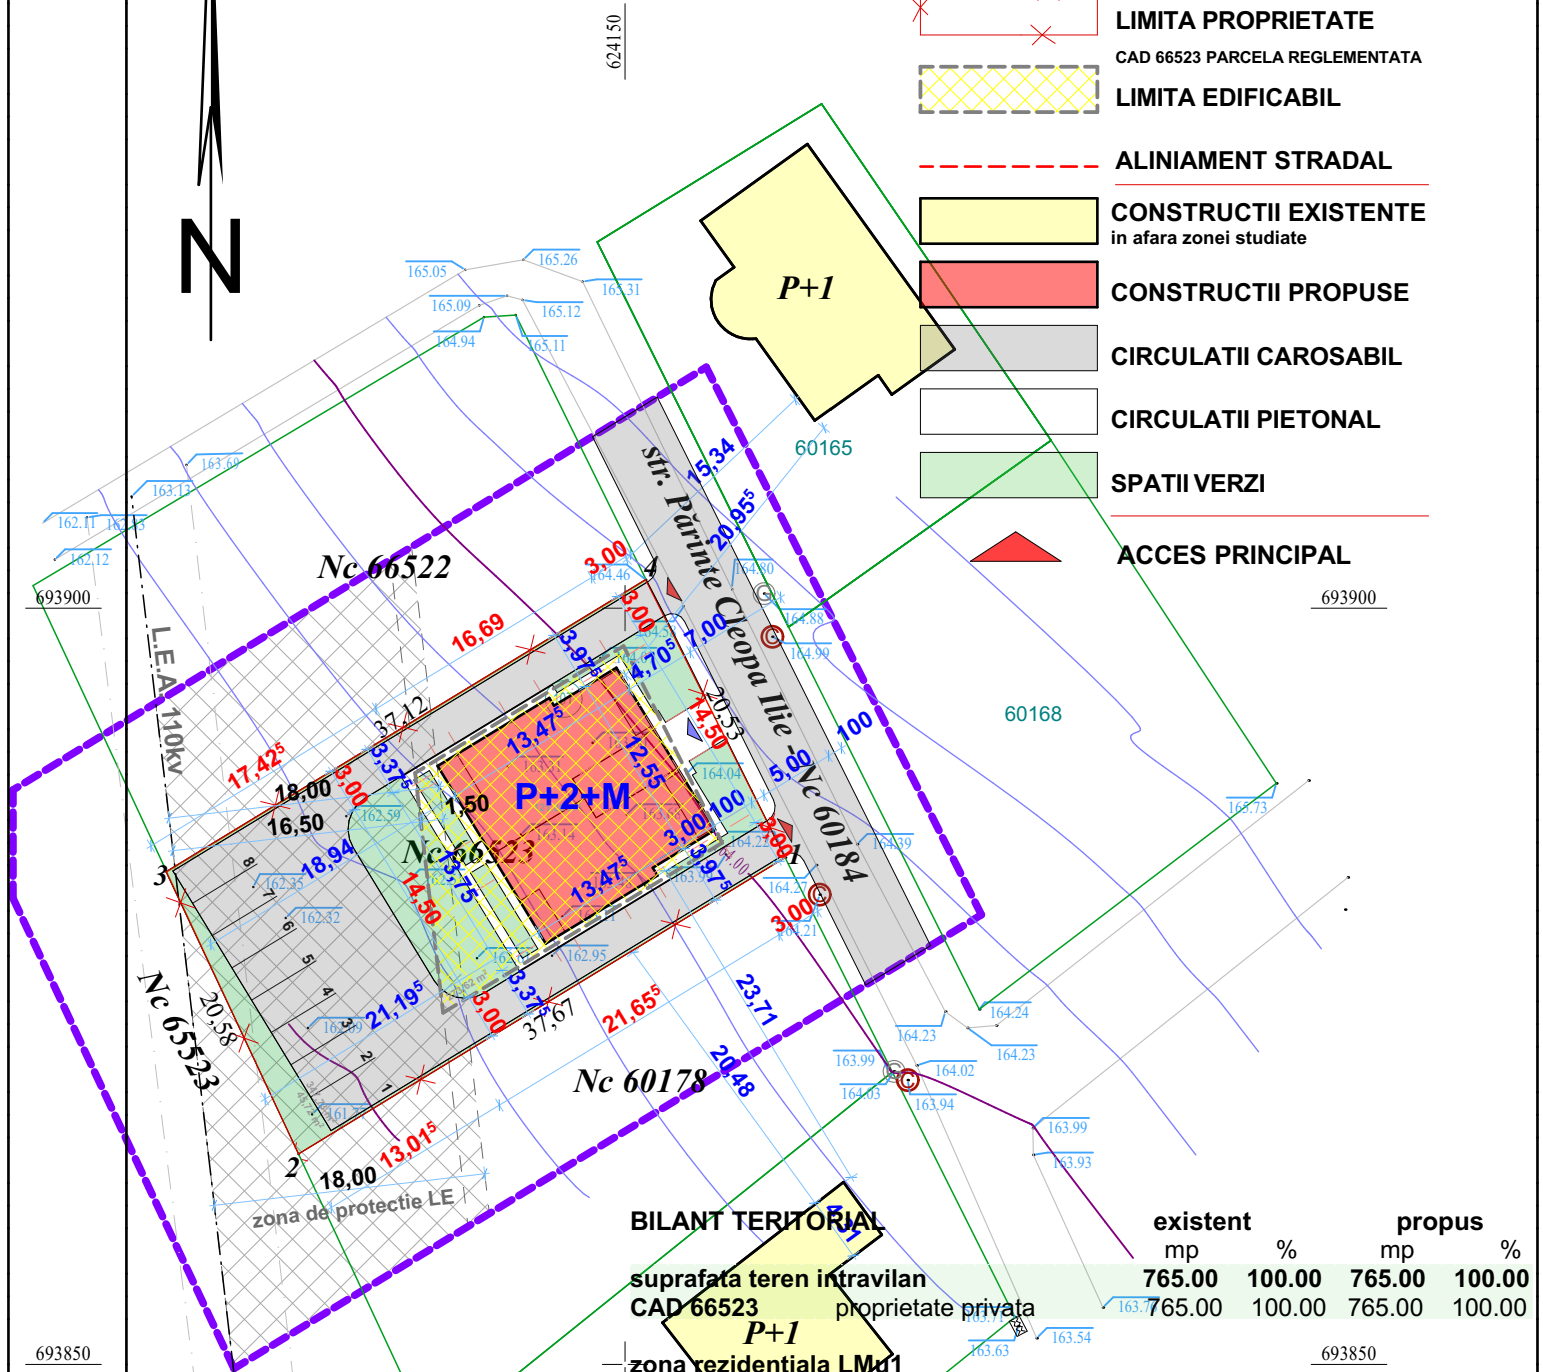
LEGENDA

-  LIMITA ZONA STUDIATA
-  LIMITA PROPRIETATE
-  CAD 66523 PARCELA REGLEMENTATA
-  LIMITA EDIFICABIL
-  ALINIAMENT STRADAL
-  CONSTRUCTII EXISTENTE in afara zonei studiate
-  CONSTRUCTII PROPUSE
-  CIRCULATII CAROSABIL
-  CIRCULATII PIETONAL
-  SPATII VERZI
-  ACCES PRINCIPAL



LEGENDA

 -  punct radiat
-  cota punct radiat
-  contuar IRE
-  aerisire/cutie gaz
-  capac camin

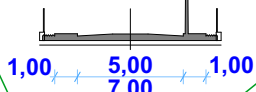

Profil Strada - Parinte Cleopa Ilie

BILANT TERITORIAL

	existent		propus	
	mp	%	mp	%
suprafata teren intravilan	765.00	100.00	765.00	100.00
CAD 66523 proprietate privata	765.00	100.00	765.00	100.00
zona rezidentiala LMd1				
circulatii (carosabil, pietonal)	0.00	0.00	398.21	52.05
edificabil	0.00	0.00	274.00	35.82
SC		0.00		191.25
SD		0.00		765.00
spatii verzi si plantate (minim)	0.00	0.00	175.54	22.95
POT %		0.00		25.00
CUT		0.00		1.00

coordonator urbanism arh.dan o. botez

S.C. "CASA CHIRIAC" S.R.L.
BOTOSANI
 R.C.J. J07 / 372 / 1992 - TEL. 0744.700798
 sef proiect: c.arh.marcel d.chiriac
 proiectat: c.arh.marcel d.chiriac
 procesat: c.arh.marcel d.chiriac

beneficiar: **S.C.WIN PROD INVEST S.R.L.**
 proiect: **CONSTRUIRE BLOC DE LOCUINTE P+2E+M**
Strada Parinte Cleopa Ilie Nr. 10 - Botosani
 scara: **1/500**
 ian.2022

2201/2022
 faza:
 S.O/P.U.Z.

REGLEMENTARI URBANISTICE