


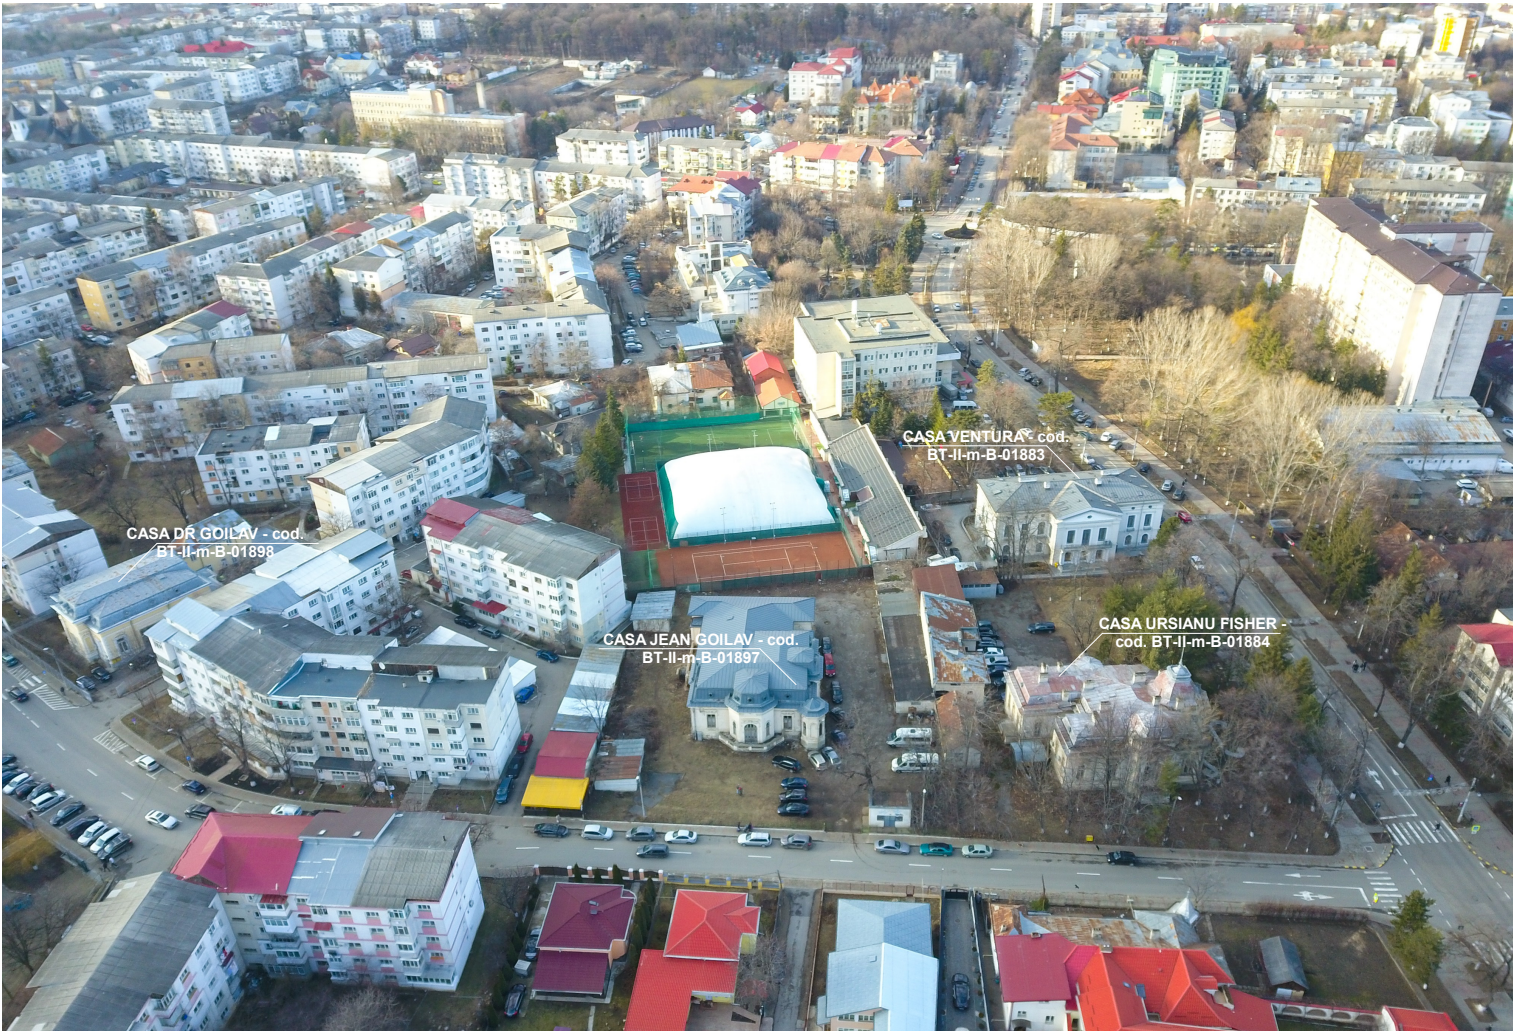

Coord.urb.	arh. Dan Octavian Botez		D nr.1235/20.11.2008		
VERIFICATOR	NUME	SEMNATURA	CERINTA	REFERAT/EXPERTIZA NR.	DATA
 PROIECTANT GENERAL S.C. ABS BUILD SYSTEM S.R.L. BOTOSANI - ROMANIA, Str. Postei, nr.9, et.2, cam.207 tel. 0751/108108, e-mail: absbuildsystem@yahoo.ro nr.ord.reg.com.: J07/218/2011, CIF: RO28506211			Beneficiar: SC BOLD-IMPEX SRL prin Boldea Chirila Tonino Iuri, str. Nucilor, nr.12, mun. Botosani, jud. Botosani		Proiect nr.: 1/2022
 PROIECTANT SPECIALITATEA ARHITECTURA VERTUM STUDIO S.R.L.			Restaurare monument istoric "Casa Jean Goilav" si construire locuinte colective D+P+4E (5E,6E retras), cu spatii comerciale la parter, str. Mihail Kogalniceanu, nr.12, mun. Botosani, jud. Botosani		Faza Studiu Oportunitate
SPECIFICATIE	NUME	SEMNATURA	SCARA	Relevee fotografice	Plansa U5
Sef proiect	arh. D. Soltuzu		-		
Proiectat	arh. I. Ilinof		DATA		
Desenat	arh. I. Ilinof		2022		