

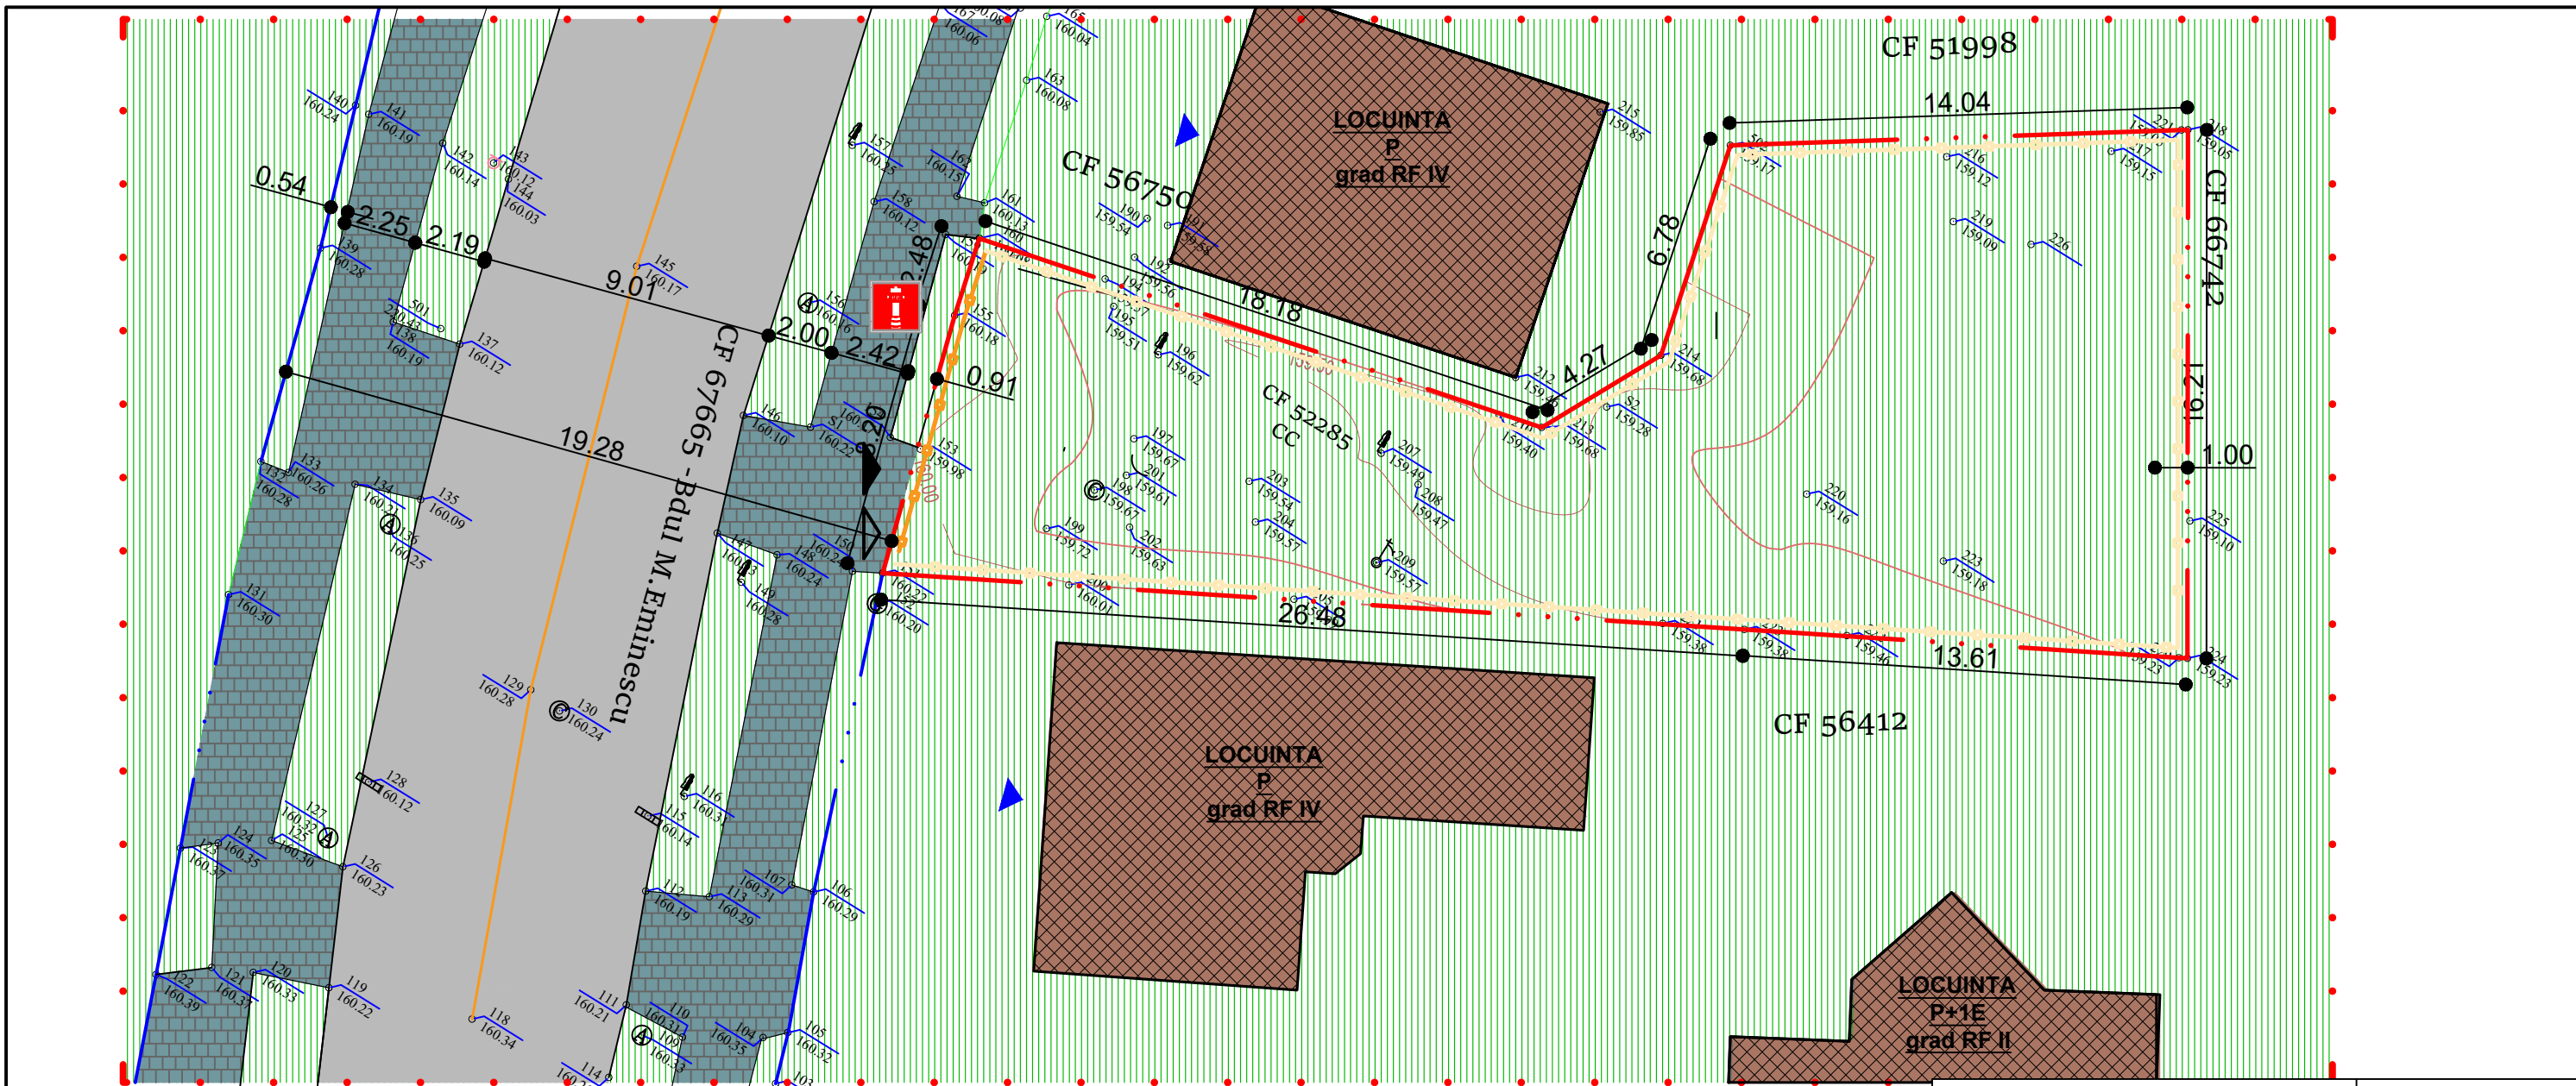


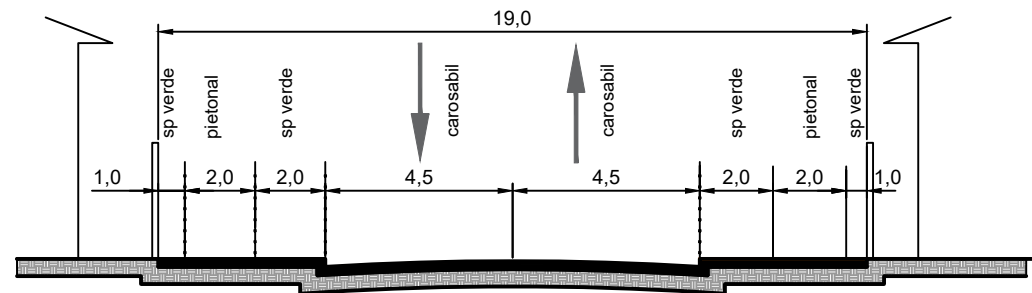

legenda

- LIMITA ZONA STUDIATA
- LIMITA DE PROPRIETATE OLENIUC RAZVAN
- LIMITA DE PROPRIETATE per. fizice sau juridice
- CLADIRI EXISTENTE
- CLADIRI EXISTENTE CE SE DEMOLEAZA
- IMPREJMUIRE EXISTENTA
- ALEI PIETONALE
- ALEI CAROSABILE
- CURTI CONSTRUCTII
- acces auto
- acces pietonal

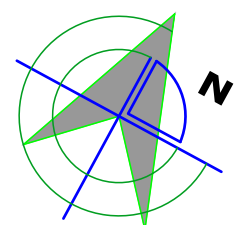

PROFIL STRADAL Bld. Mihai Eminescu

BILANT TERITORIAL	EXISTENT	
	suprafata	procent
TEREN	424.00	100.00
SPATIU VERDE - ARABIL	424.00	100.00
PIETONAL	0.00	0.00
CAROSABIL	0.00	0.00
CONSTRUCTIE Sc	0.00	0.00
Constructii Sdc	0.00	
P.O.T.	0.0	
C.U.T.	0.00	



structura

- DURABILA- caramida, piatra, beton
- SEMIDURABILA

starea cladirilor

- BUNA
- MEDIOCRA

telefon: 0744882961 Reg. com.: J07/186/2011 Cod fiscal: RO 28407676				ARHiDESIGN CENTER adresa: mun. Botosani, d-dul Mihai Eminescu nr. 43		Beneficiar : PRIMARIA MUNICIPIULUI BOTOSANI		Pr. nr.
						Investitor : 		367/2022
SPECIFICATIE		NUME	SEMNATURA	Scara : 1 : 200	Proiect : CONSTRUIRE LOCUINTA P SI IMPREJMUIRE TEREN			FAZA :
Sef proiect		arh. Haralamb C.			Amplasament : Jud. Botosani, Bdul. Mihai Eminescu 133-135			P.U.D.
Cordonator		arh. Tulbure M.		Data : 01.2022	TITLU PLANSA PLAN AMPLASAMENT -SITUATIA EXISTENTA-			Planşa nr.
Proiectat		arh.stg. Balinisteanu Ciprian-Mircea						A.02
Desenat		arh.stg. Balinisteanu Ciprian-Mircea						rev.0.

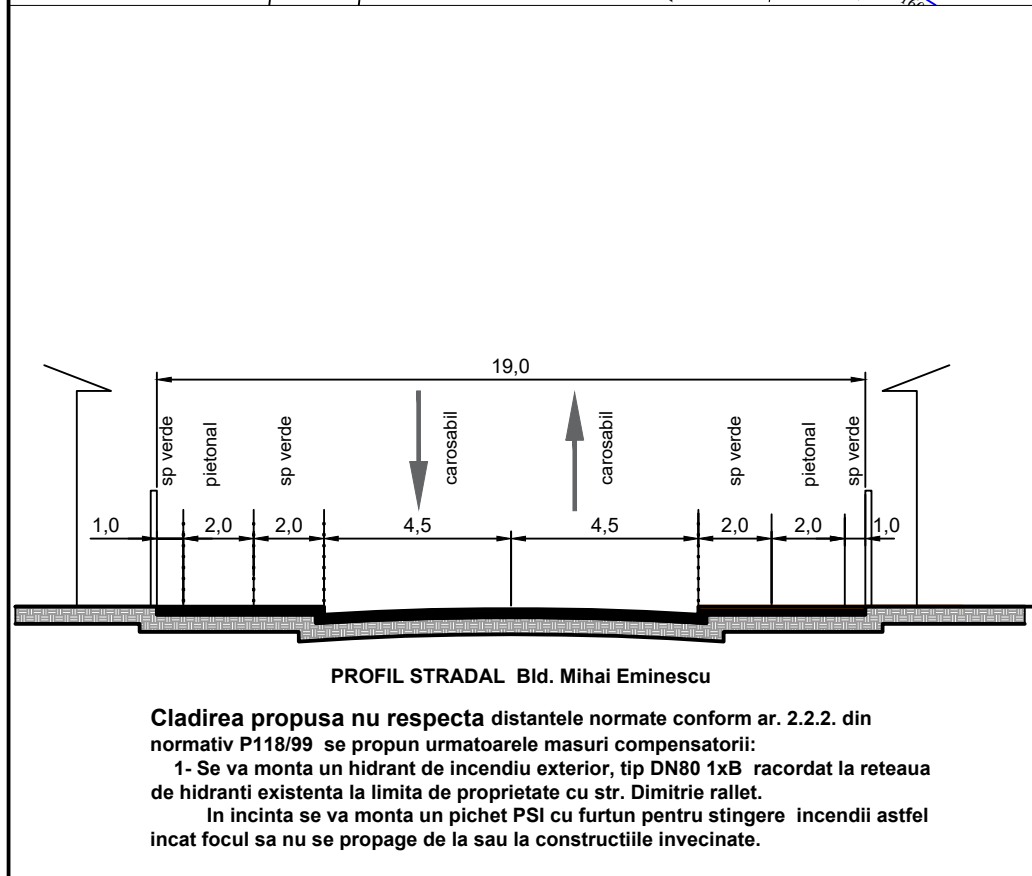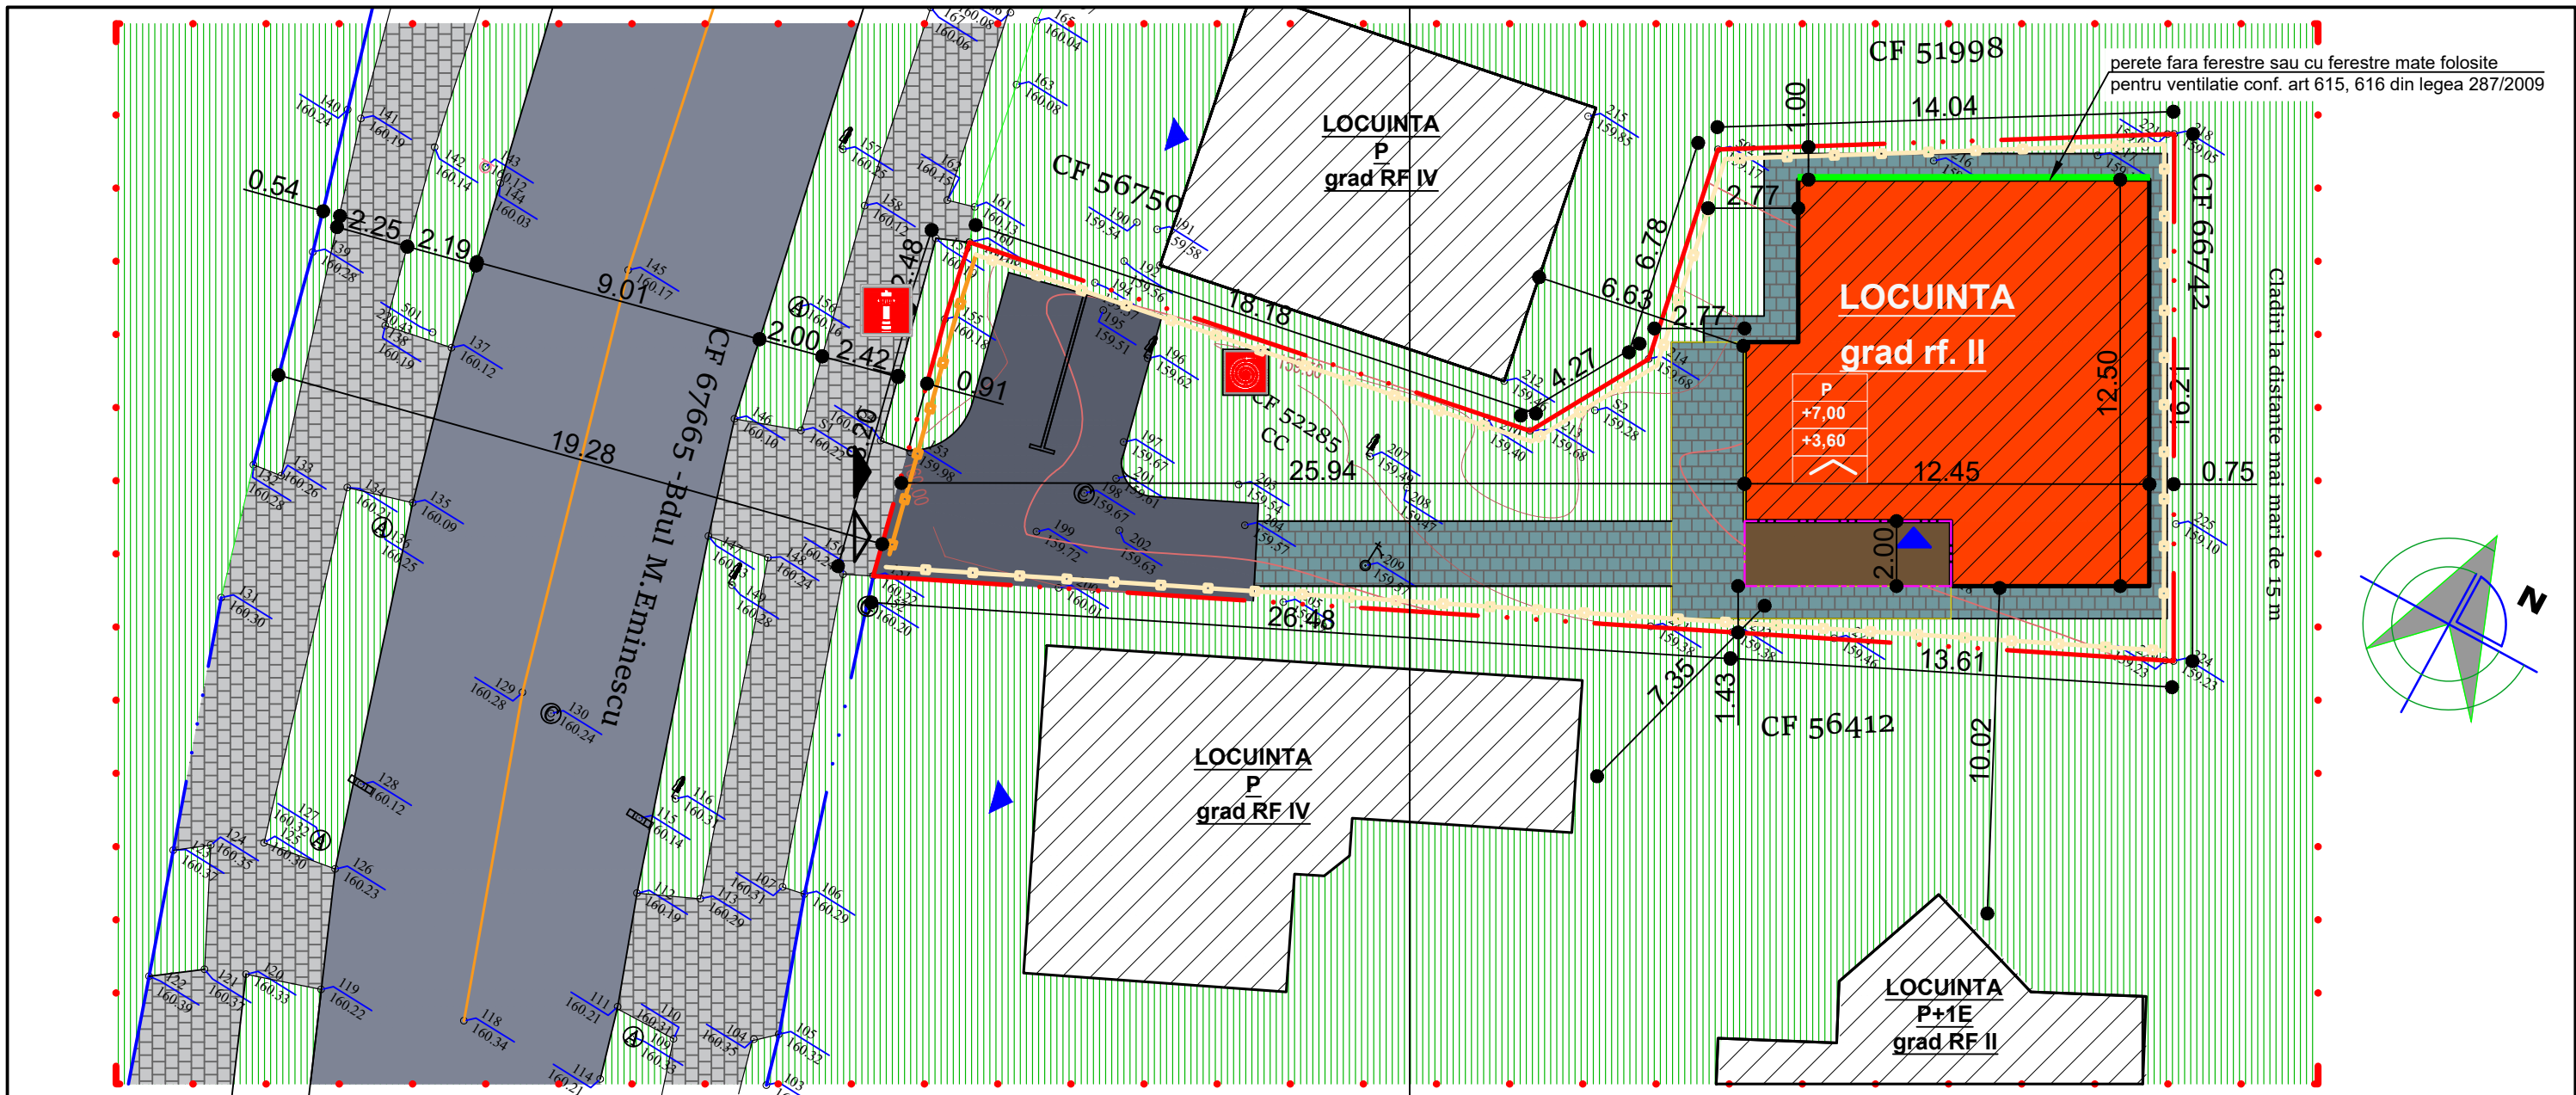

legenda	
	LIMITA ZONA STUDIATA
	LIMITA DE PROPRIETATE OLENIUC RAZVAN
	LIMITA DE PROPRIETATE per. fizice sau juridice
	IMPREJMUIRE PROPUSA TIP I
	IMPREJMUIRE PROPUSA TIP I II
	CLADIRE EXISTENTE
	CLADIRI PROPUSE
	TERASE, ACCESE
	ALEI PIETONALE PROPUSE
	ALEI CAROSABILE PROPUSE
	SPATIU VERDE
	CONTUR DRUM EXISTENT

acces carosabil

acces pietonal

accese principale la constructii

accese secundare la constructii

BILANT TERITORIAL		EXISTENT		PROPOS	
		suprafata	procent	suprafata	procent
TEREN		424.00	100.00	424.00	100.00
SPATIU VERDE -ARABIL		424.00	100.00	108.06	25.49
PIETONAL		0.00	0.00	93.3	22.00
CAROSABIL		0.00	0.00	67.64	15.95
CONSTRUCTIE Sc		0.00	0.00	148.00	34.91
Constructii Sdc		0.00		148.00	
P.O.T.		0.0		35.0	
C.U.T.		0.00		0.35	

telefon: 0744882961

Reg. com.: J07/186/2011

Cod fiscal: RO 28407676

ARHiDESIGN CENTER

adresa: mun. Botosani, d-dul Mihai Eminescu nr. 43

Beneficiar : PRIMARIA MUNICIPIULUI BOTOSANI

Investitor : [REDACTED]

Proiect : CONSTRUIRE LOCUINTA P SI IMPREJMUIRE TEREN

Amplasament : Jud. Botosani, Bdul. Mihai Eminescu 133-135


Pr. nr. 367/2022

FAZA : P.U.D.

Plansa nr. A.03

rev.0.

SPECIFICATIE	NUME	SEMNATURA	Scara : 1 : 200
Sef proiect	arh. Haralamb C.		
Cordonator	arh. Tulbure M.		
Proiectat	arh.stg. Balinisteanu Ciprian-Mircea		Data : 01.2022
Desenat	arh.stg. Balinisteanu Ciprian-Mircea		

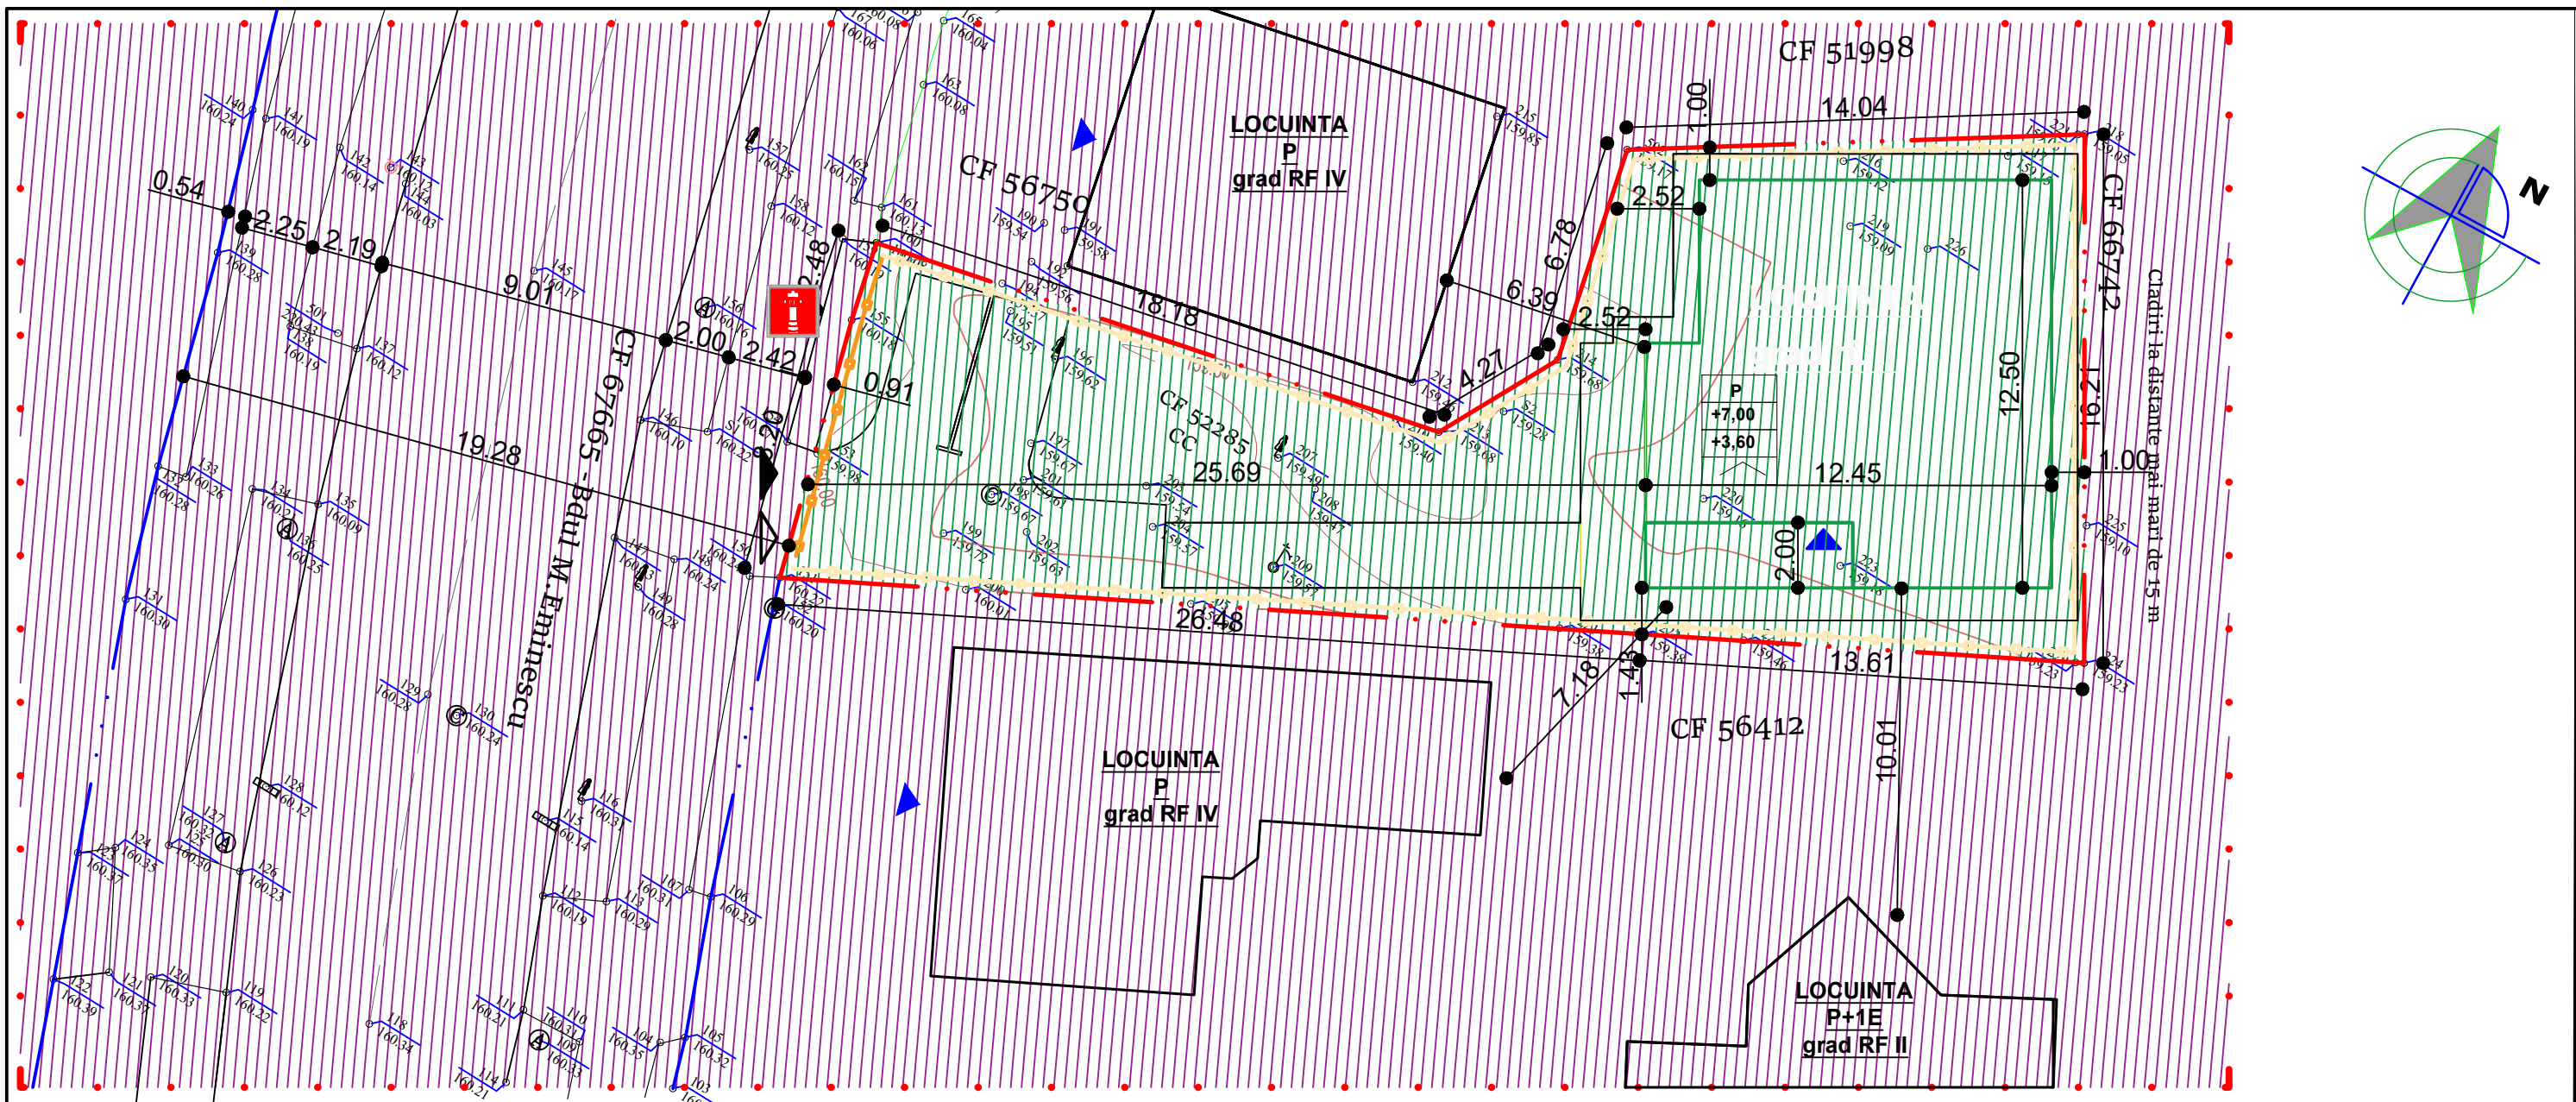


legenda

- LIMITA ZONA STUDIATA
- LIMITA DE PROPRIETATE OLENIUC RAZVAN
- LIMITA DE PROPRIETATE per. fizice sau juridice
- IMPREJMUIRE gard tip I
- IMPREJMUIRE gard tip II
- CLADIRI EXISTENTE
- CLADIRI EXISTENTE CE SE DEMOLEAZA
- CLADIRI PROPUSE
- TEREN DOMENIU PUBLIC AL MUNICIPIULUI BOTOSANI
- TEREN PROPRIETATE PRIVATA PERSOANE FIZICE SAU JURIDICE

- acces auto
- acces pietonal
- accese principale la constructii
- accese secundare la constructii

P	regim de inaltime
+7,00	H maxim -coama
+3,60	H maxim -cornisa
	tipul de acoperis-SARPANTA

telefon: 0744882961 Reg. com.: J07/186/2011 Cod fiscal: RO 28407676				ARHiDESIGN CENTER adresa: mun. Botosani, d-dul Mihai Eminescu nr. 43		Beneficiar : PRIMARIA MUNICIPIULUI BOTOSANI	Pr. nr. 367/2022
Sef proiect arh. Haralamb C.				Cordonator arh. Tulbure M.		Investitor : [REDACTED]	FAZA : P.U.D.
Proiectat arh.stg. Balinisteanu Ciprian-Mircea				Desenat arh.stg. Balinisteanu Ciprian-Mircea		Proiect : CONSTRUIRE LOCUINTA P SI IMPREJMUIRE TEREN Amplasament : Jud. Botosani, Bdul. Mihai Eminescu 133-135	Plansa nr. A.04
SPECIFICATIE				NUME		Scara : 1 : 200	rev.0.
SEMNATURA				Data : 01.2022		TITLU PLANSA CIRCULATIA TERENURILOR	

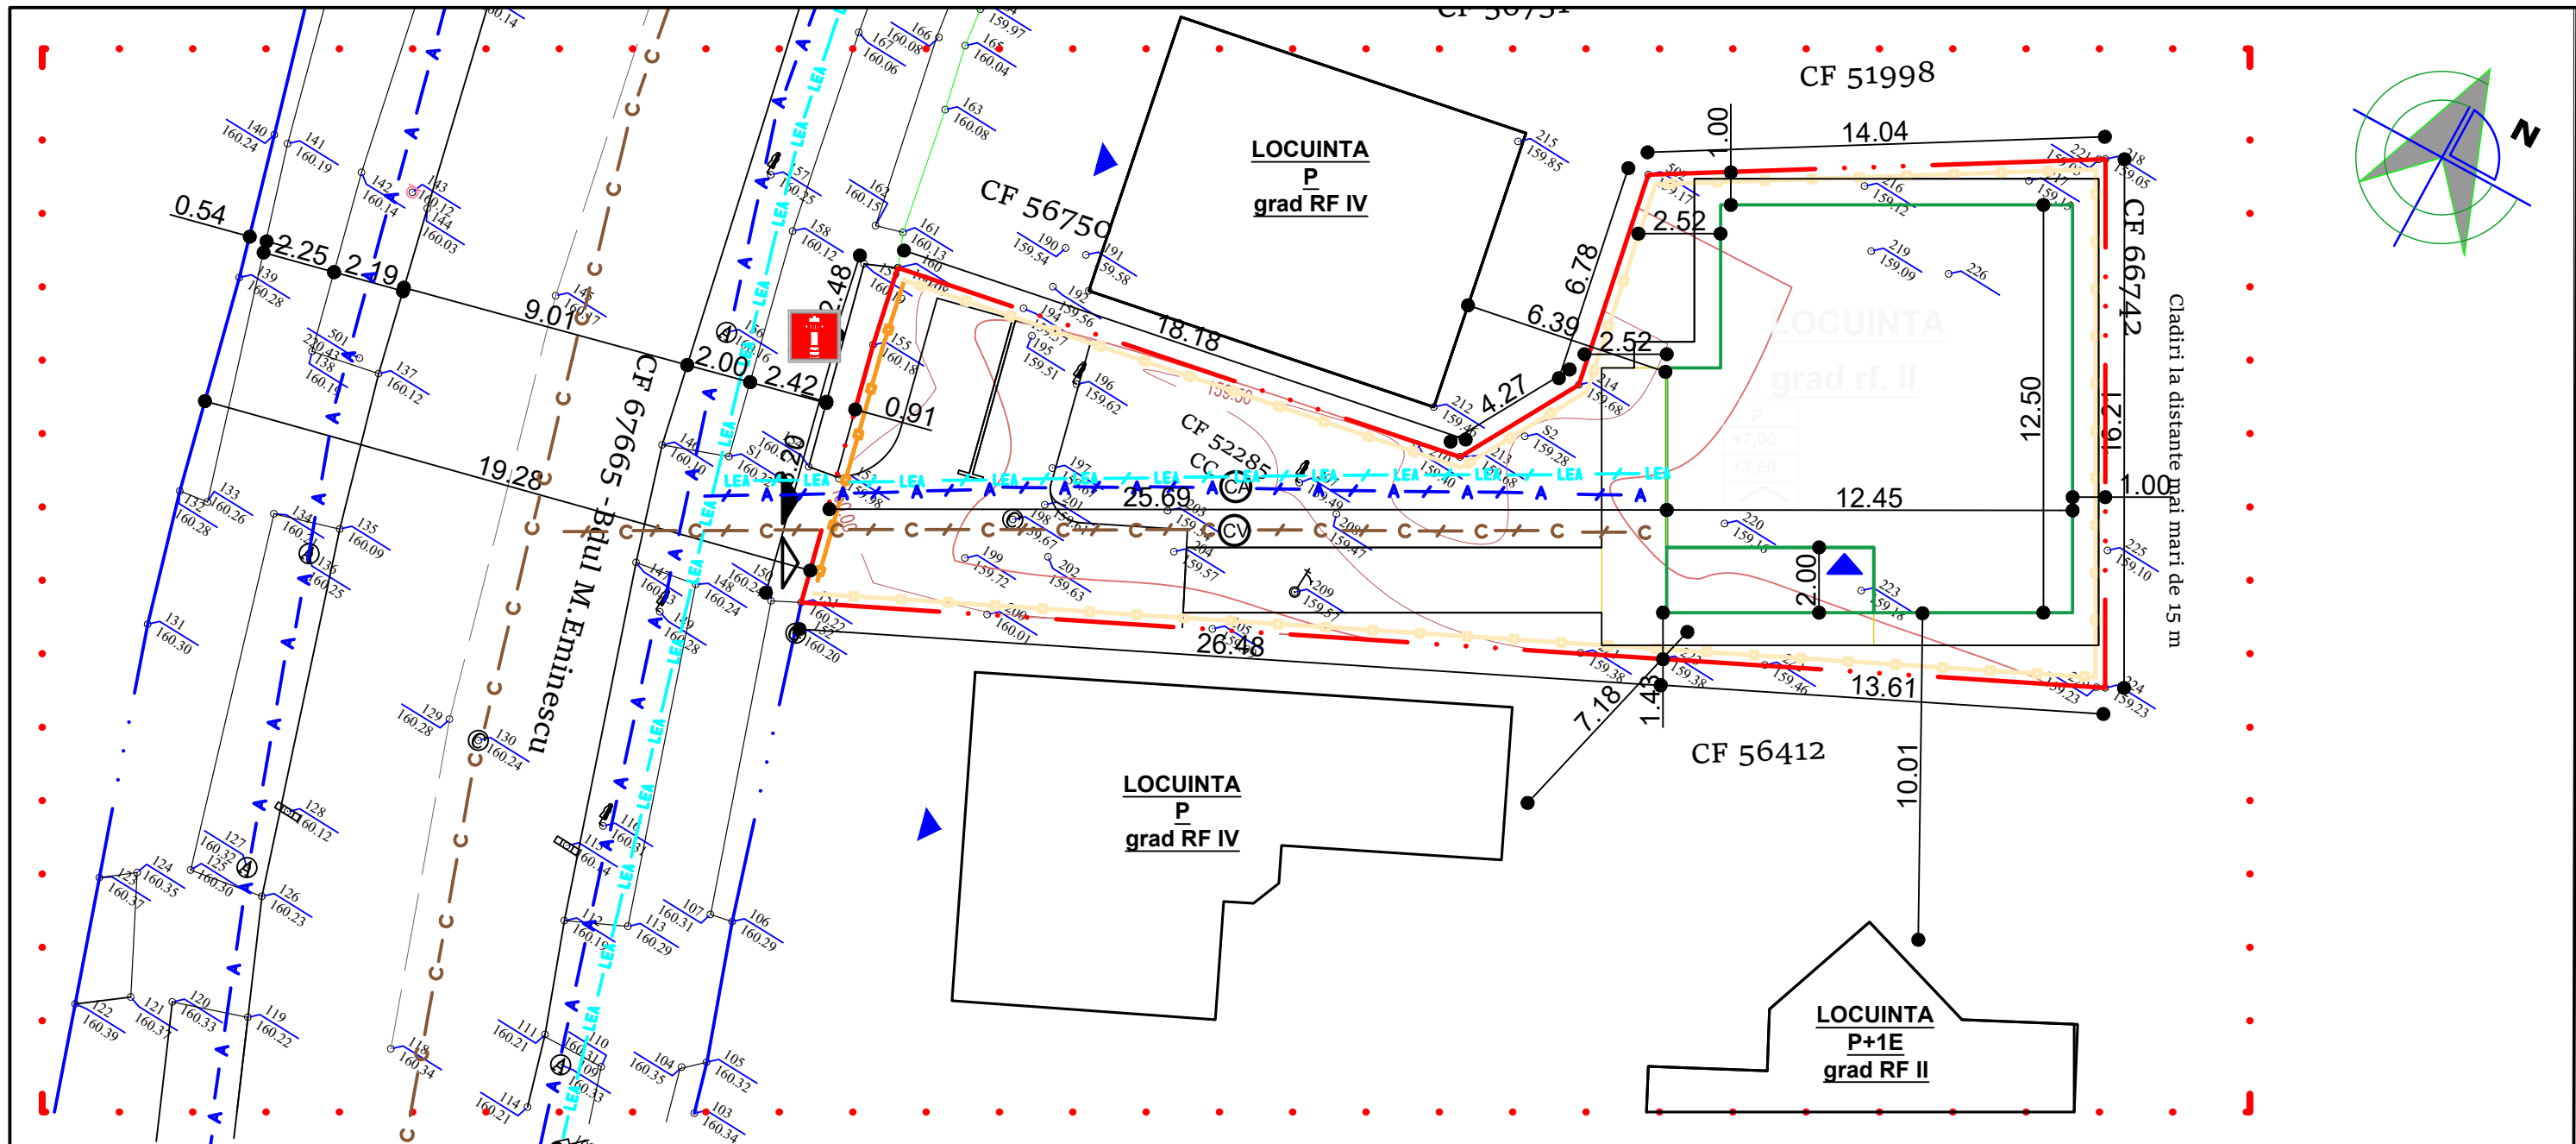

legenda

- LIMITA ZONA STUDIATA
- LIMITA DE PROPRIETATE OLENIUC RAZVAN
- LIMITA DE PROPRIETATE per. fizice sau juridice
- CLADIRI EXISTENTE
- CLADIRI EXISTENTE CE SE DEMOLEAZA
- CLADIRI PROPUSE

- acces auto
- acces pietonal
- acces principale la constructii
- acces secundare la constructii

- retele de apa existente
- retele de apa propuse
- retele de canalizare existente
- retele de canalizare propuse
- retele electrice existente
- retele electrice propuse

- camin de vizitare
- camin vane

telefon: 0744882961
Reg. com.: J07/186/2011
Cod fiscal: RO 28407676

ARHiDESIGN CENTER
adresa: mun. Botosani, d-dul Mihai Eminescu nr. 43

SPECIFICATIE	NUME	SEMNATURA	Scara : 1 : 200
Sef proiect	arh. Haralamb C.		
Cordonator	arh. Tulbure M.		
Proiectat	ing. V. Filip		
Desenat	ing. V. Filip		
			Data : 01.2022

Beneficiar : PRIMARIA MUNICIPIULUI BOTOSANI	Pr. nr. 367/2022
Investitor : [REDACTED]	
Proiect : CONSTRUIRE LOCUINTA P SI IMPREJMUIRE TEREN Amplasament : Jud. Botosani, Bdul. Mihai Eminescu 133-135	FAZA : P.U.D.
TITLU PLANSA REGLEMENTARI EDILITARE	Plansa nr. A.05 rev.0.