


P.U.D. PLAN URBANISTIC DE DETALIU

- ECHIPARE EDILITARA plansa 1 2 3 4 ⑤

LEGENDA:

- LIMITA PROPRIETATE/PARCELA CARE FACE OBIECTUL DOCUMENTATIEI NC/CF 68377; S= 1,235.00 mp
- - - LIMITA ZONEI STUDIATE
- PARCELE AFLATE IN VECINATATE
- LIMITA IMPREJMUIRE PROPUA

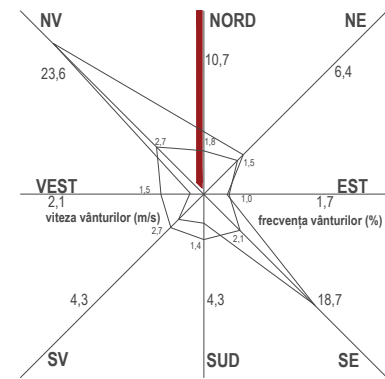


REGLEMENTARI URBANISTICE:

- IMOBIL EXISTENT PE LOTURI VECINE
- IMOBIL PROPUA
- SCARII TERASE EXTERIOARE PROPUSE
- SPATII VERZII
- ALEI SI CIRCULATII
- ALEI SI CIRCULATII INCINTA PROPUSE
- ▲ ACCES PIETONAL INCINTA
- ▲ ACCES PRINCIPAL
- ▲ ACCES AUTO INCINTA
- ▲ ACCES SECUNDAR
- P REGIM DE INALTIME
- 3.30 H.MAXIM LA STREASINA / CORNISA
- 7.00 H.MAXIM LA COAMA
- ▲ TIP ACOPERIS - SARPANTA


legenda REGLEMENTARI EDILITARE:

- RETEA APA POTABILA
- CM RETEA CANALIZARE MENAJERA
- LES RETEA EE / BRANSAMENT LA RETEA EE
- A CAMIN APAOMETRU
- C CAMIN RACORD CANALIZARE MENAJERA
- TDE TABLOU DISTRIBUTIE EE
- FR FIRIDA RACORD EE
- BAZIN VIDANJABIL
- | Troita
- F Fantana
- ⊕ Gaz
- ⊖ Panou electric
- ⚡ Stalp Electric
- ⊙ Canal apa

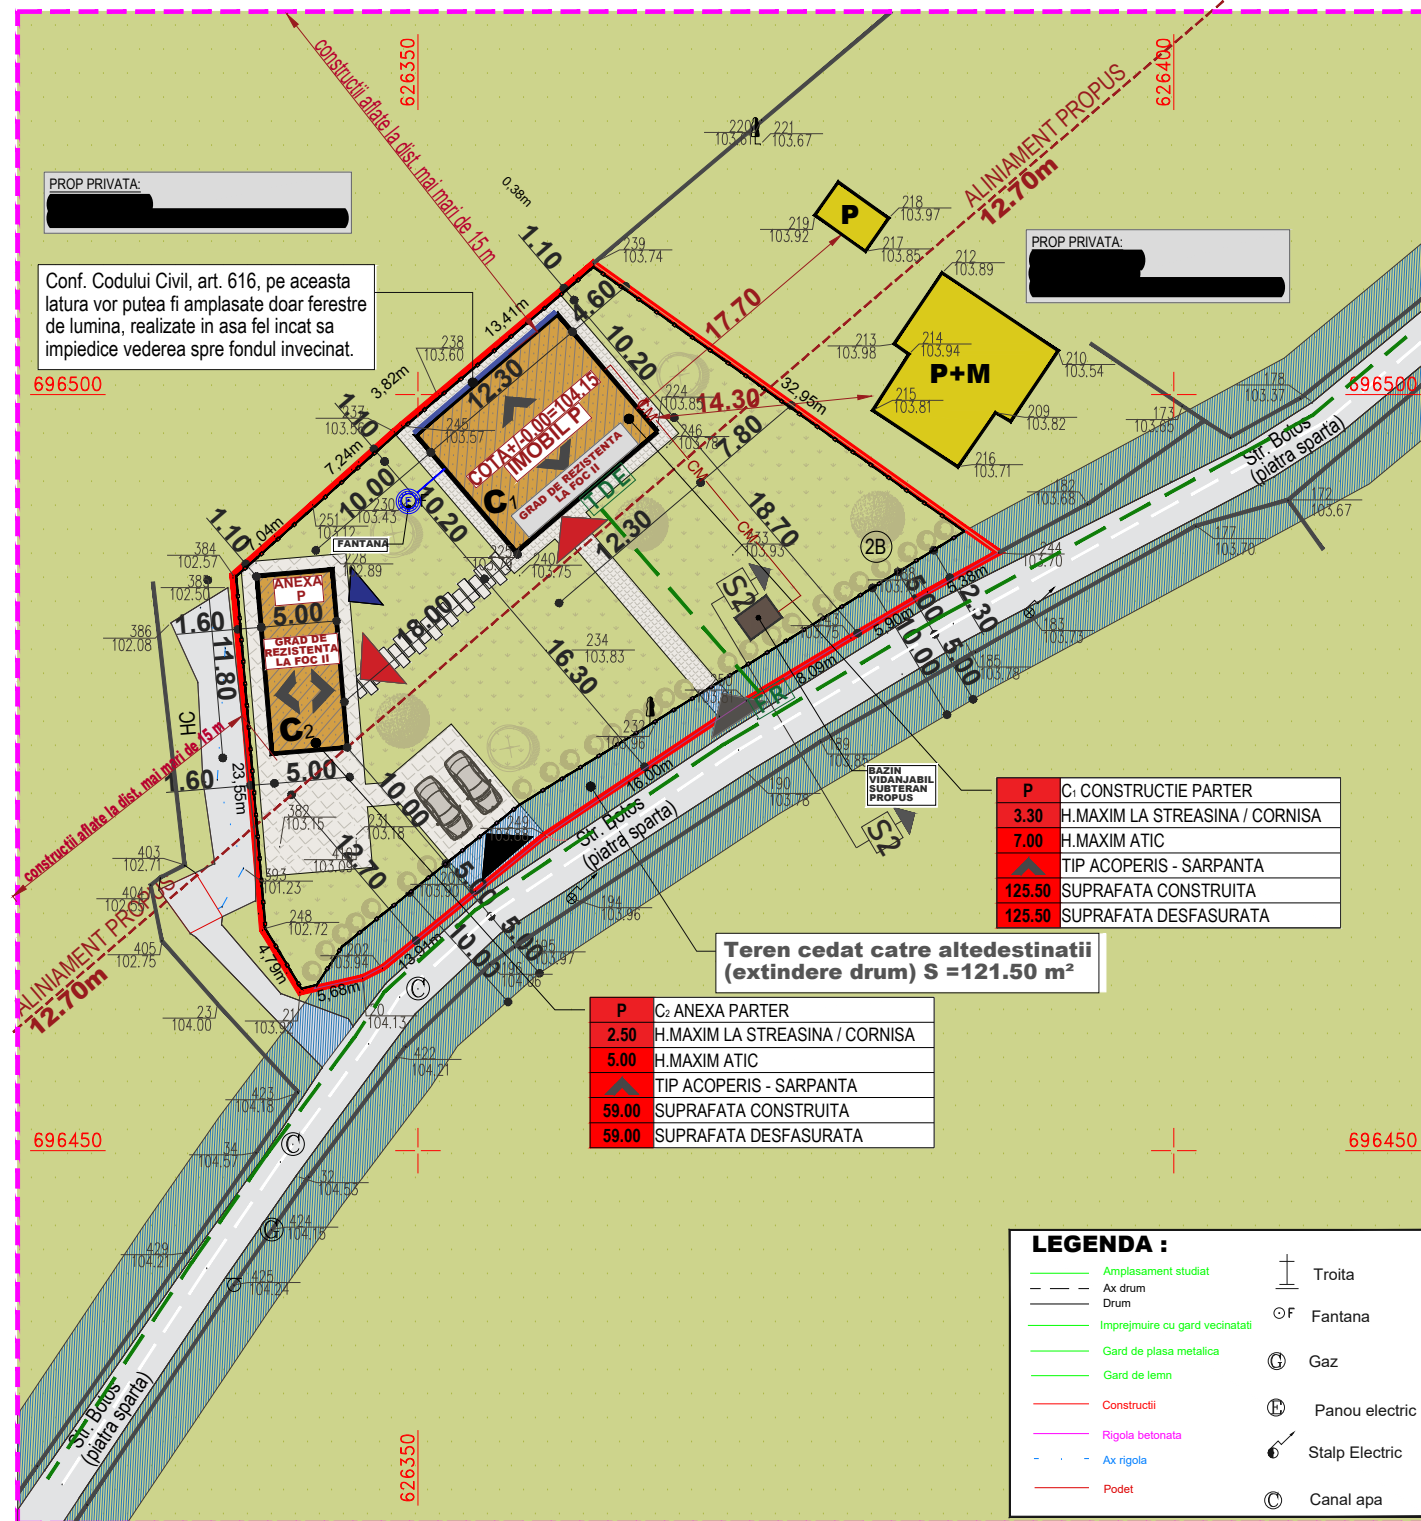

LEGENDA :

— Amplasament studiat	 Troita
— Ax drum	○ F Fantana
— Drum	⊕ Gaz
— Imprejmuire cu gard vecinatati	⊖ Panou electric
— Gard de plasa metalica	⚡ Stalp Electric
— Gard de lemn	⊙ Canal apa
— Constructii	
— Rigola betonata	
— Ax rigola	
— Podet	

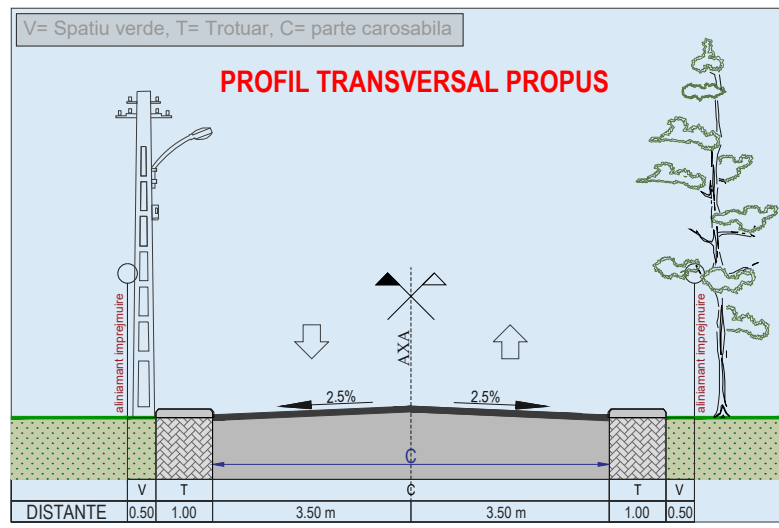

CONSTRUCTII PROPUSE			
Nr.Corp Cladire/ constructie	Denumire	Suprafata Construita la sol (mp)	Suprafata desfasurata (mp)
1	2	3	4
C ₁	Locuinta Parter	125.50	125.50
C ₂	Anexa P	59.00	59.00
TOTAL		184.50	184.50

PROIECTANT GENERAL SC "PROIECT BOTOSANI" SRL str. Teatrului nr.3A BOTOSANI TEL/FAX:0231-514965; C.F. : 4906270; R.C. J07/1086/1993			BENEFICIAR: [Redacted]		PR.NR. 1723/2022
SPECIFICATIE SEF PROIECT PROIECTAT DESENAT	NUME ARH.M. TULBURE ING. L. PASCU TEH. T. BOICU	SEMNATURA [Redacted]	SCARA : 1:500 DATA : 02/2022	PROIECT: CONSTRUIRE LOCUINTA P, ANEXA GOSPODAREASCA SI IMPREJMUIRE TEREN STR. BOTOȘ, NR.2C, CAD/CF 68377; MUN. BOTOȘANI	
ECHIPARE EDILITARA				FAZA : P.U.D	PLANSA NR. A5