


P.U.Z.

DEZVOLTARE ZONA REZIDENTIALA

2113/2021

Botosani Strada I.C.Bratianu Nr.197

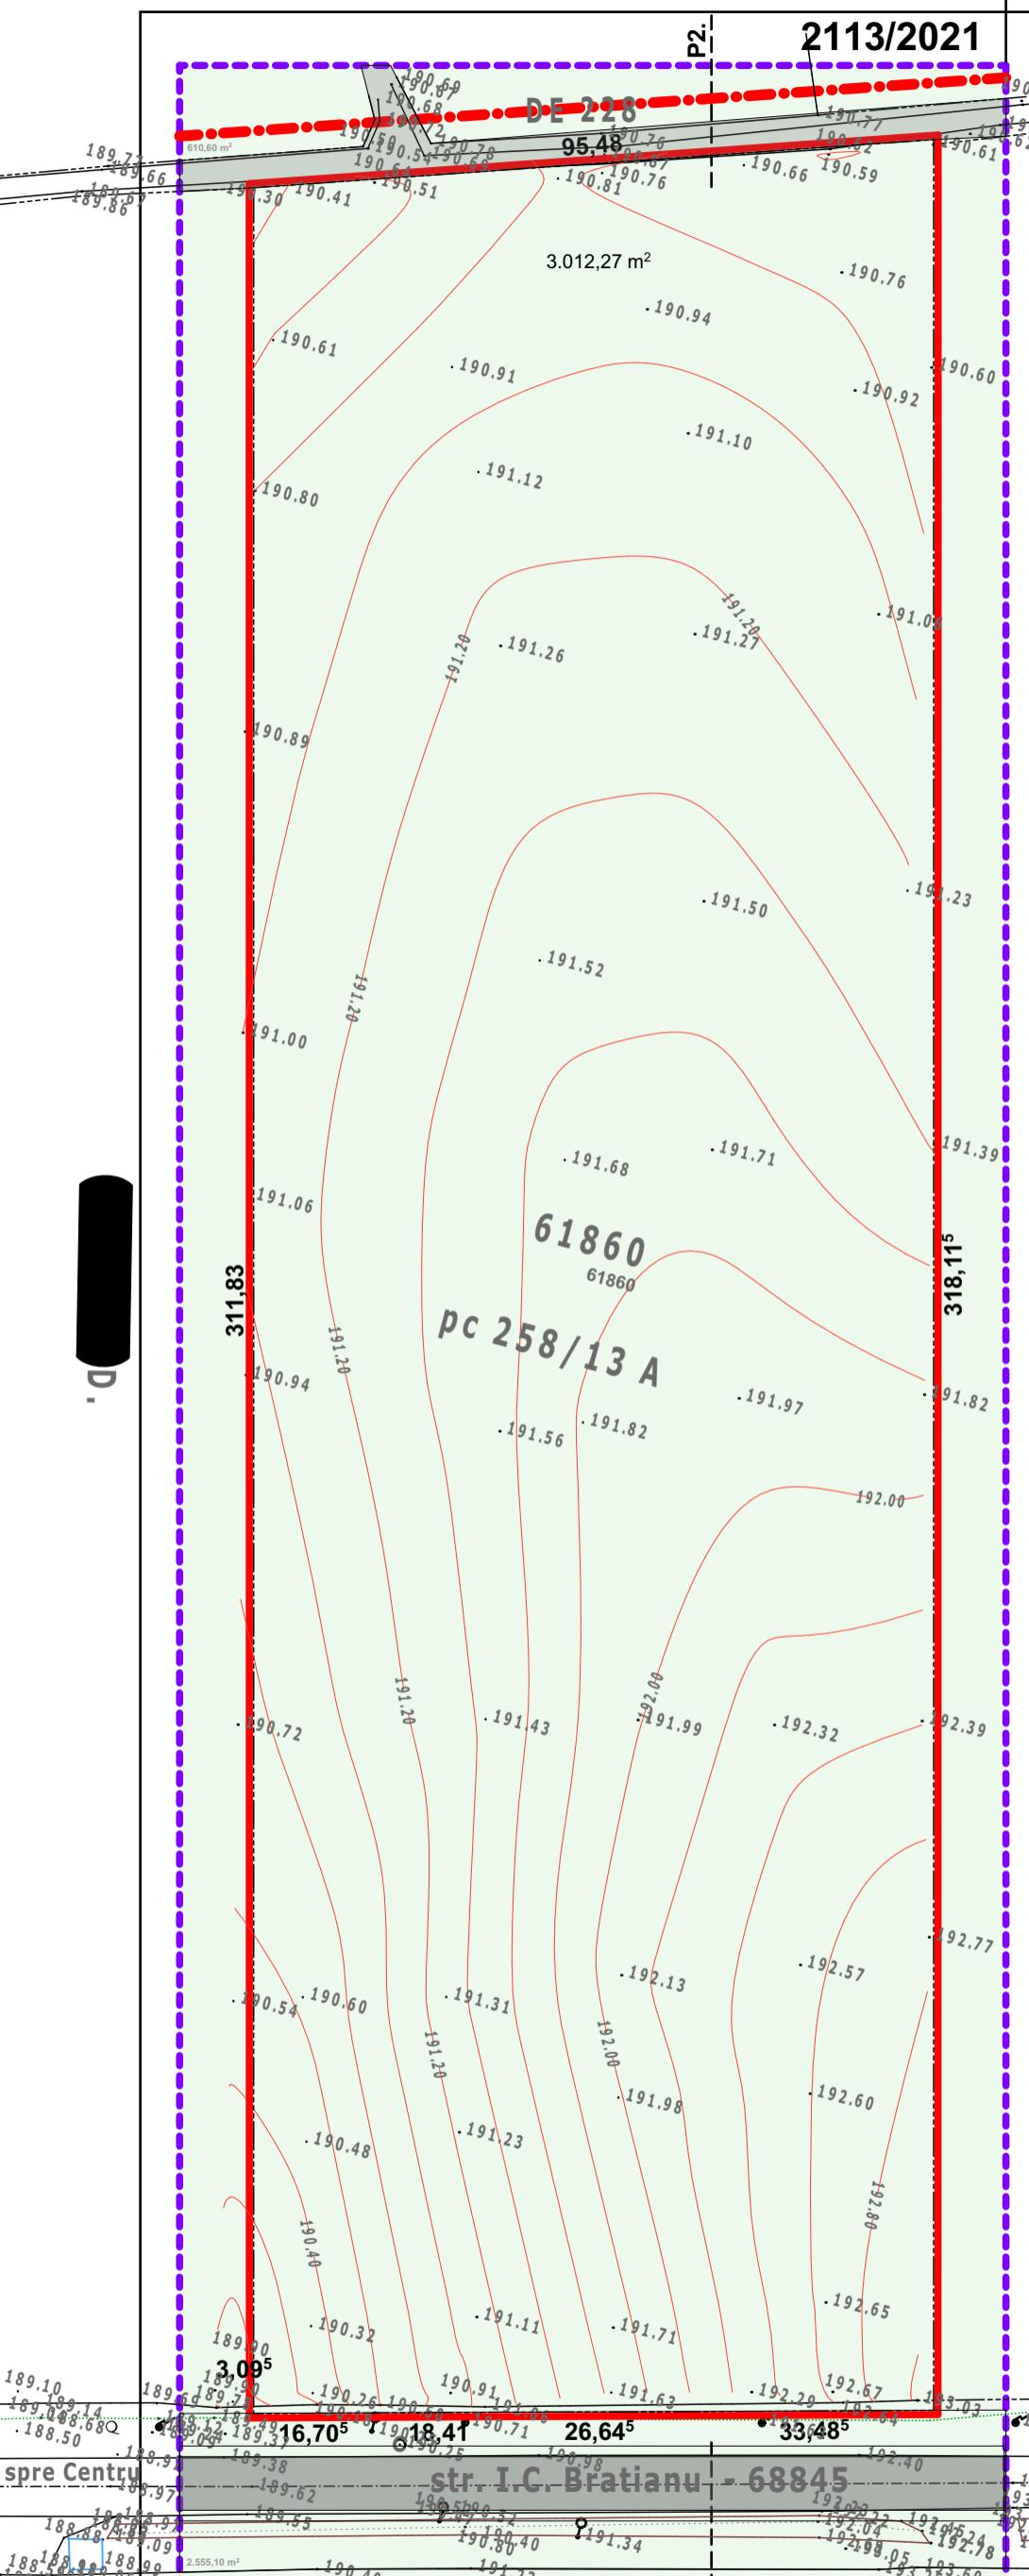

legenda TOPO

- punct statie
- stalp beton armat
- camin canalizare
- colector ape pluviale
- gard din plasa sudata
- conducta subterana gaz
- GAZ

P1

coordonator urbanism: arh. DAN OCTAVIAN BOTEZ

S.C. "CASA CHIRIAC" S.R.L.
BOTOSANI
R.C.J. J07 / 372 / 1992 - TEL. 0744.700798


sef proiect:c.arh.marcel d.chiriac
proiectat: arh.dan octavian botez
c.arh.marcel d.chiriac

beneficiari:
proiect: DEZVOLTARE ZONA REZIDENTIALA
Strada I.C.Bratianu Nr. 197 Municipiu Botosani

scara:
1/1000
dec.2021

SITUATIA EXISTENTA

2113/2021
faza:
P.U.Z.

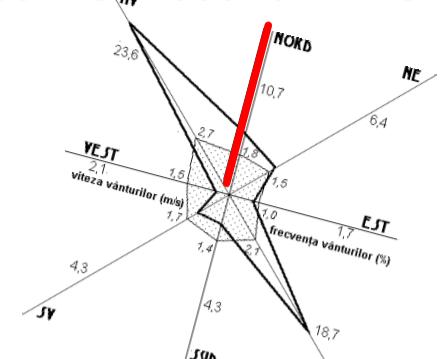


LEGENDA

- LIMITA INTRAVILAN
- LIMITA ZONA STUDIATA
- LIMITA PROPRIETATE
- CIRCULATII PUBLICE
- TEREN ARABIL
- ACCESURI


DISFUNCTIONALITATI

- amplasament situat in zona rezidentiala in dezvoltare, fara reglementari urbanistice stabilite;
- acces din strada strada I.C.Brateanu neamenajat;
- drumul de exploatare DE228, configurat nocorespunzator normativei, acces neamenajat;
- amplasamentul nu este prevazut cu utilitati si echipamente (electrice, apa-canal, gaze naturale) acestea existind la invelul strazii I.C.Bratianu.

P1. - PROFIL STRADAL I.C. BRATIANU existent

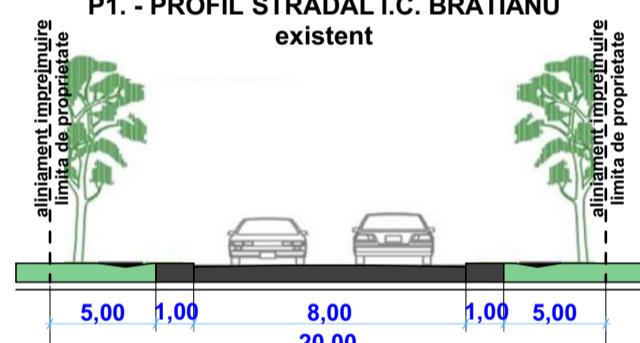

P2. - PROFIL STRADAL D.E.228 existent

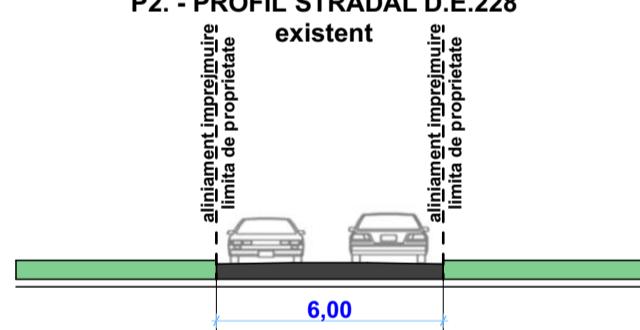


BILANT TERITORIAL - EXISTENT

DETINATOR teren	FOLOSINTA		%
	arabil	constructii	
	30.000,00		100,00
ZONA REGLEMENTATA - CF 61860	30.000,00		
teren intravilan; categoria de folosinta teren arabil			

P.O.T.existent = 0,00%

C.U.T.existent = 0,000

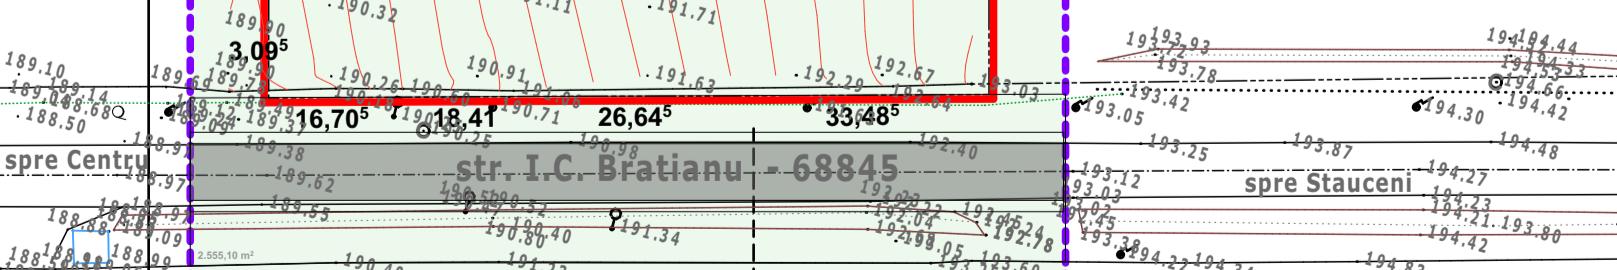

2113/2021
faza:
P.U.Z.

A.02