



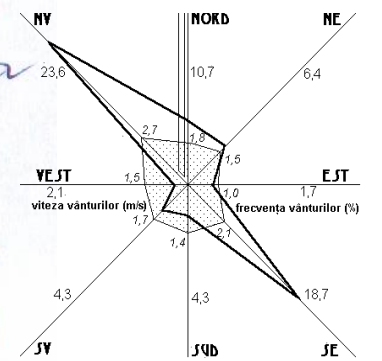
EXTINDERE CIMITIRI CONFORM P.U.Z.
aprobat prin H.C.L. 343 27.11.2014

ZONA PROTECTIE SANITARA
- 50,0 m fata limita cimitirului, nu se vor realiza constructii de locuit.
AMPLASAMENTUL NU ESTE SUB INCIDENTA ZONEI DE PROTECTIE

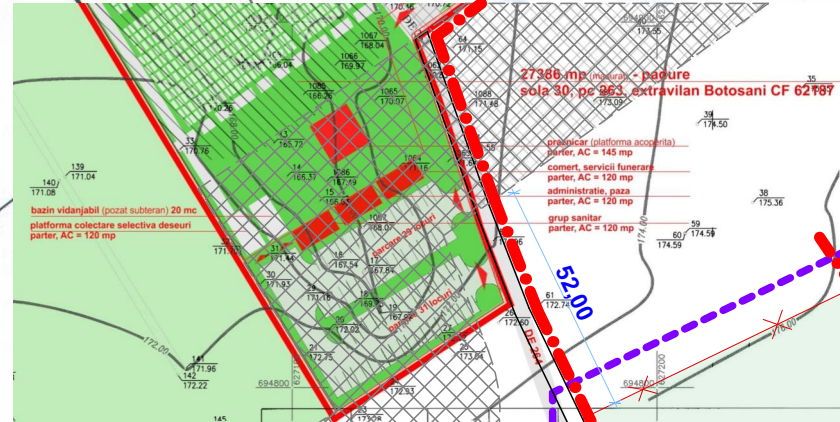


LEGENDA

-  LIMITA INTRAVILAN
-  LIMITA ZONA STUDIATA
-  LIMITA PROPRIETATE CAD 68278 p. reglementata



JUDETUL BOTOSANI
 PRIMARIA MUNICIPIULUI BOTOSANI
 ANEXA
 LA CERTIFICATUL DE URBANISM
 NR. 241 DIN 09.06.2022
 Arhitect *[Signature]*

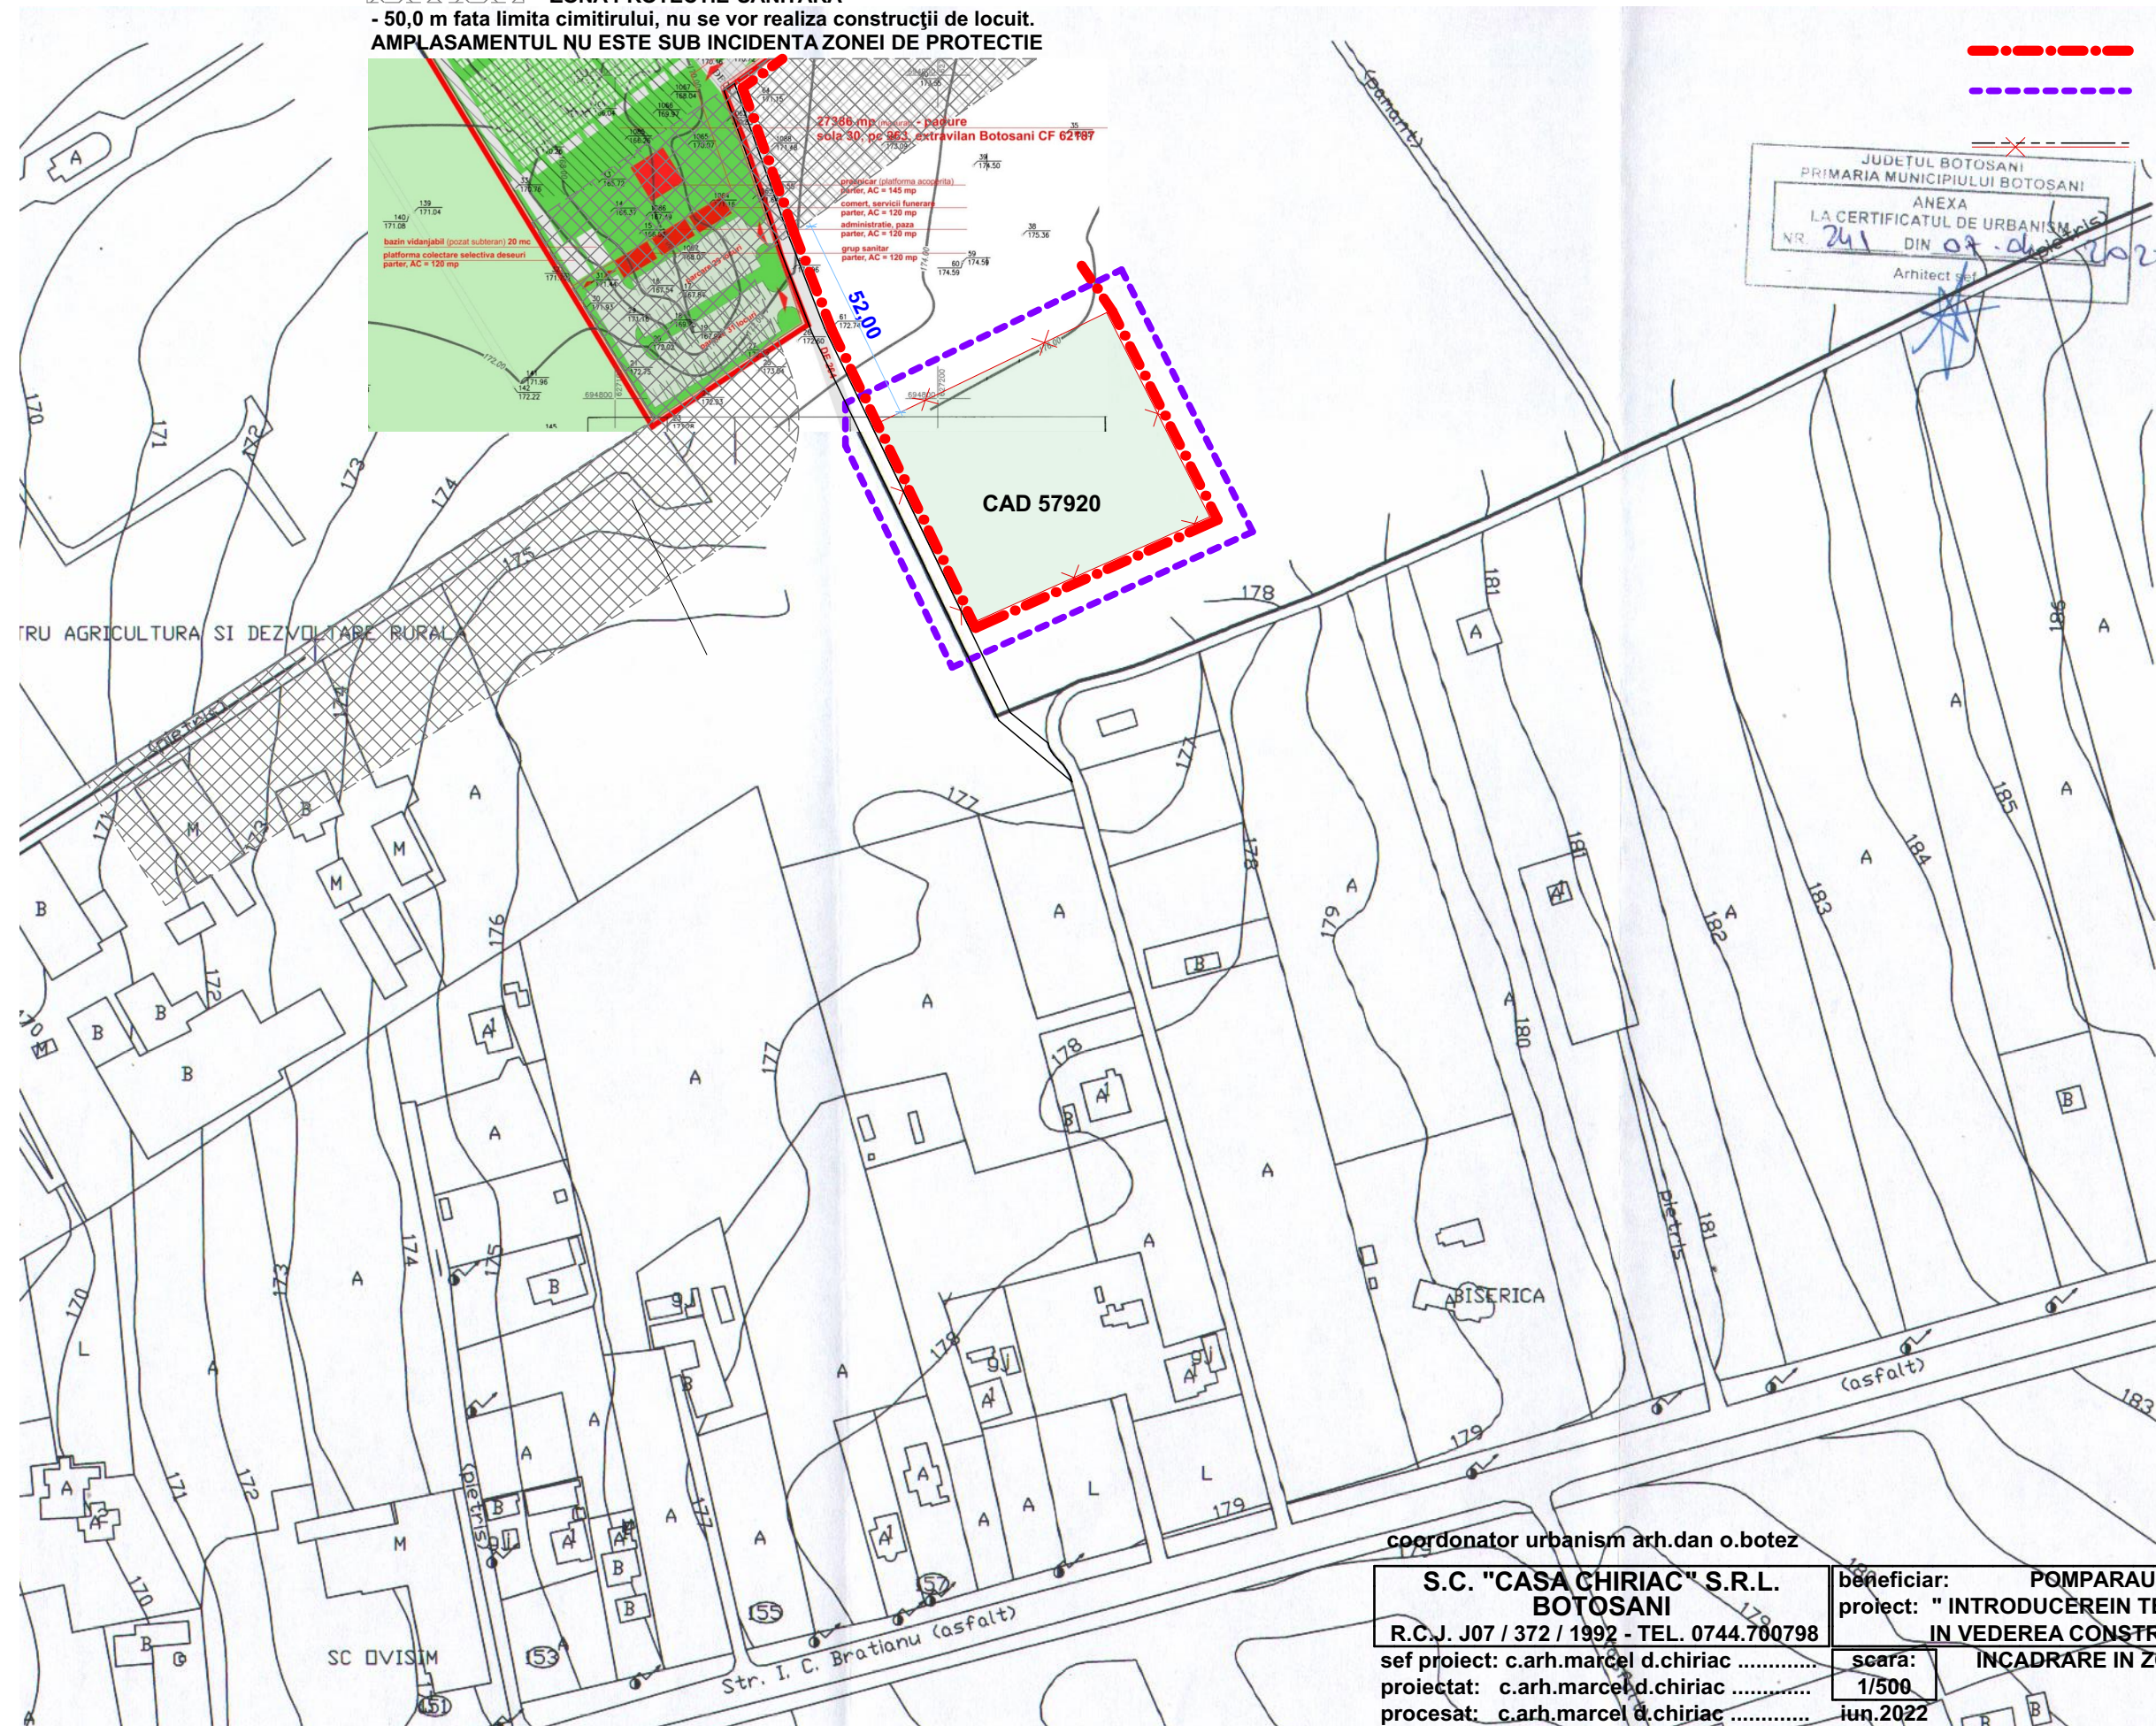

coordonator urbanism arh.dan o.botez

<p>S.C. "CASA CHIRIAC" S.R.L. BOTOSANI R.C.J. J07 / 372 / 1992 - TEL. 0744.760798</p>	<p>beneficiar: POMPARAU STEFAN proiect: "INTRODUCERE IN TEREN IN INTRAVILAN IN VEDEREA CONSTRUIRII DE LOCUINTE"</p>	<p>2203/2022 faza: PUZ+AO</p>
<p>sef proiect: c.arh.marcel d.chiriac proiectat: c.arh.marcel d.chiriac procesat: c.arh.marcel d.chiriac</p>	<p>scara: INCADRARE IN ZONA 1/500 iun.2022</p>	<p>A.01</p>